



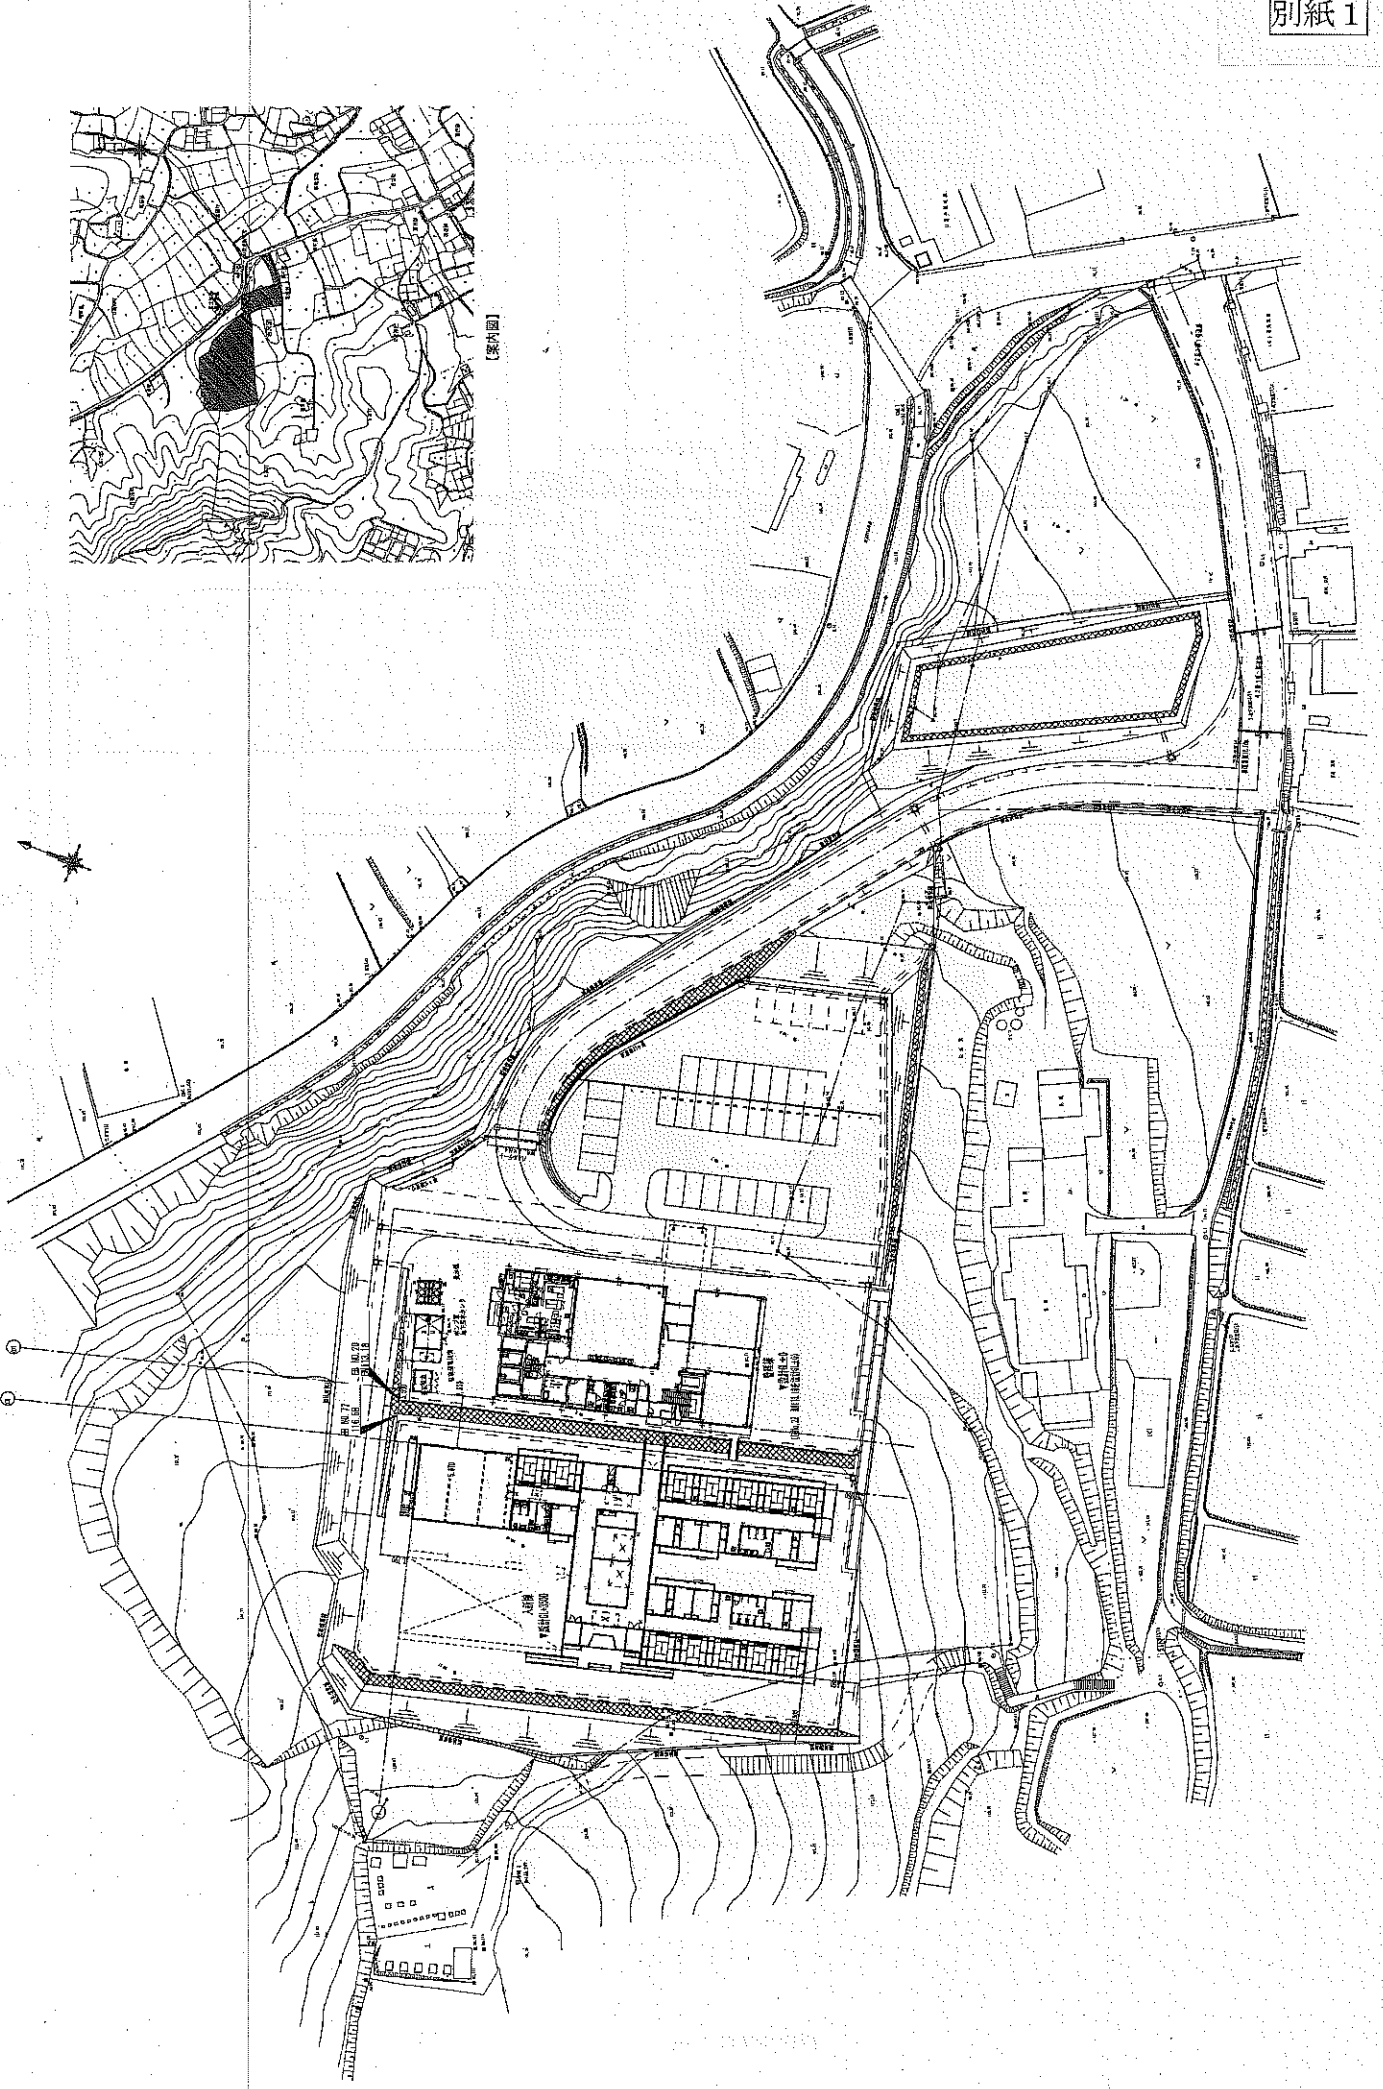

(案内図)






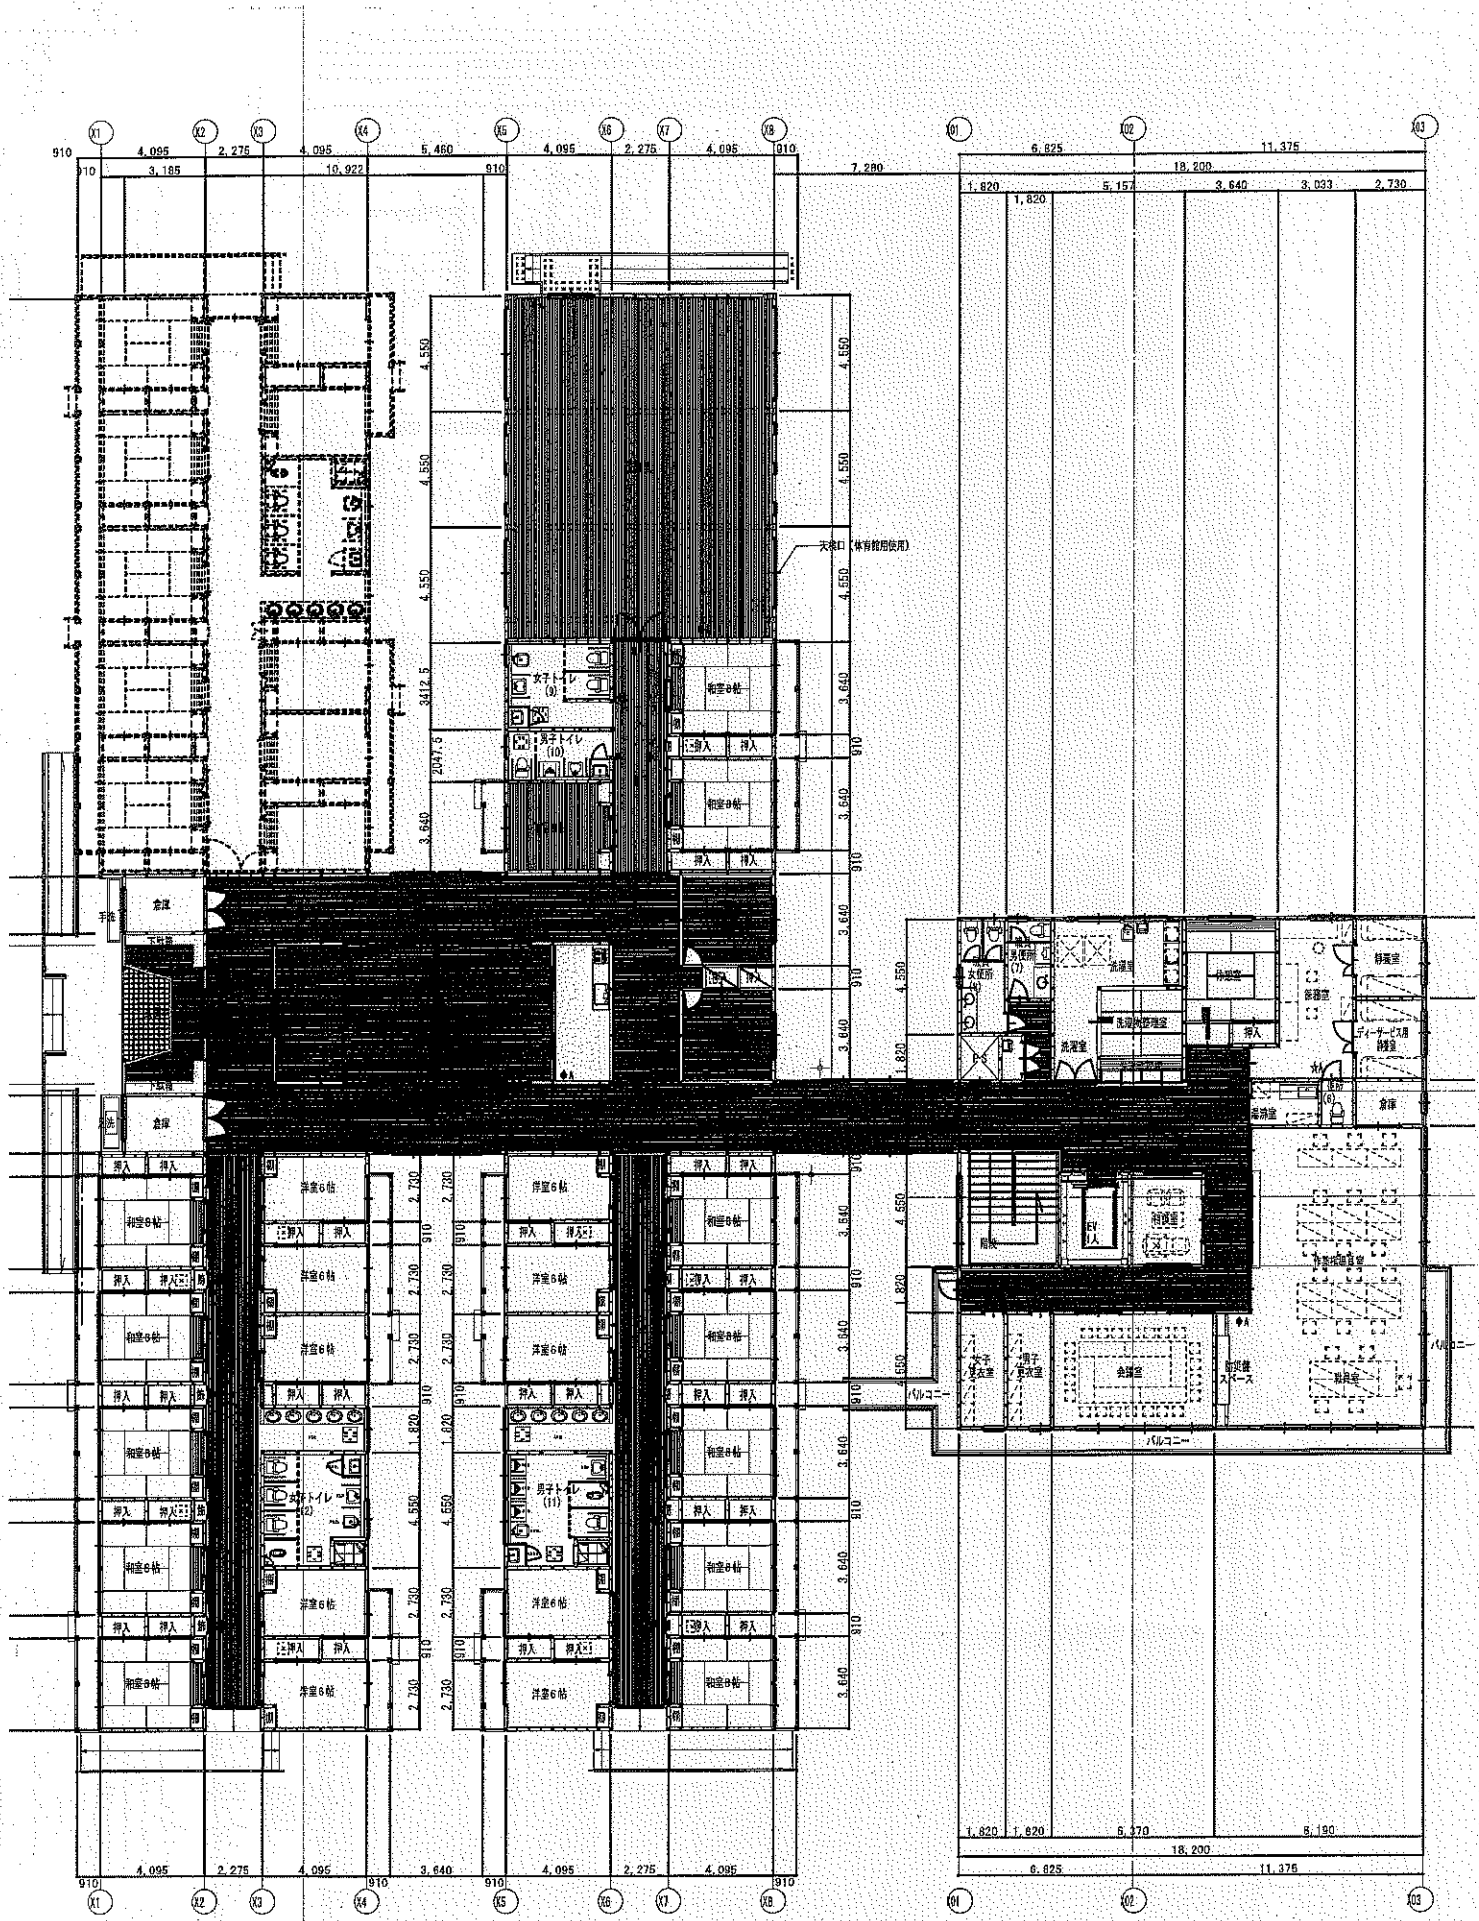

【入浴棟1階平面図】 1/200

【管理棟2階平面図】 1/200

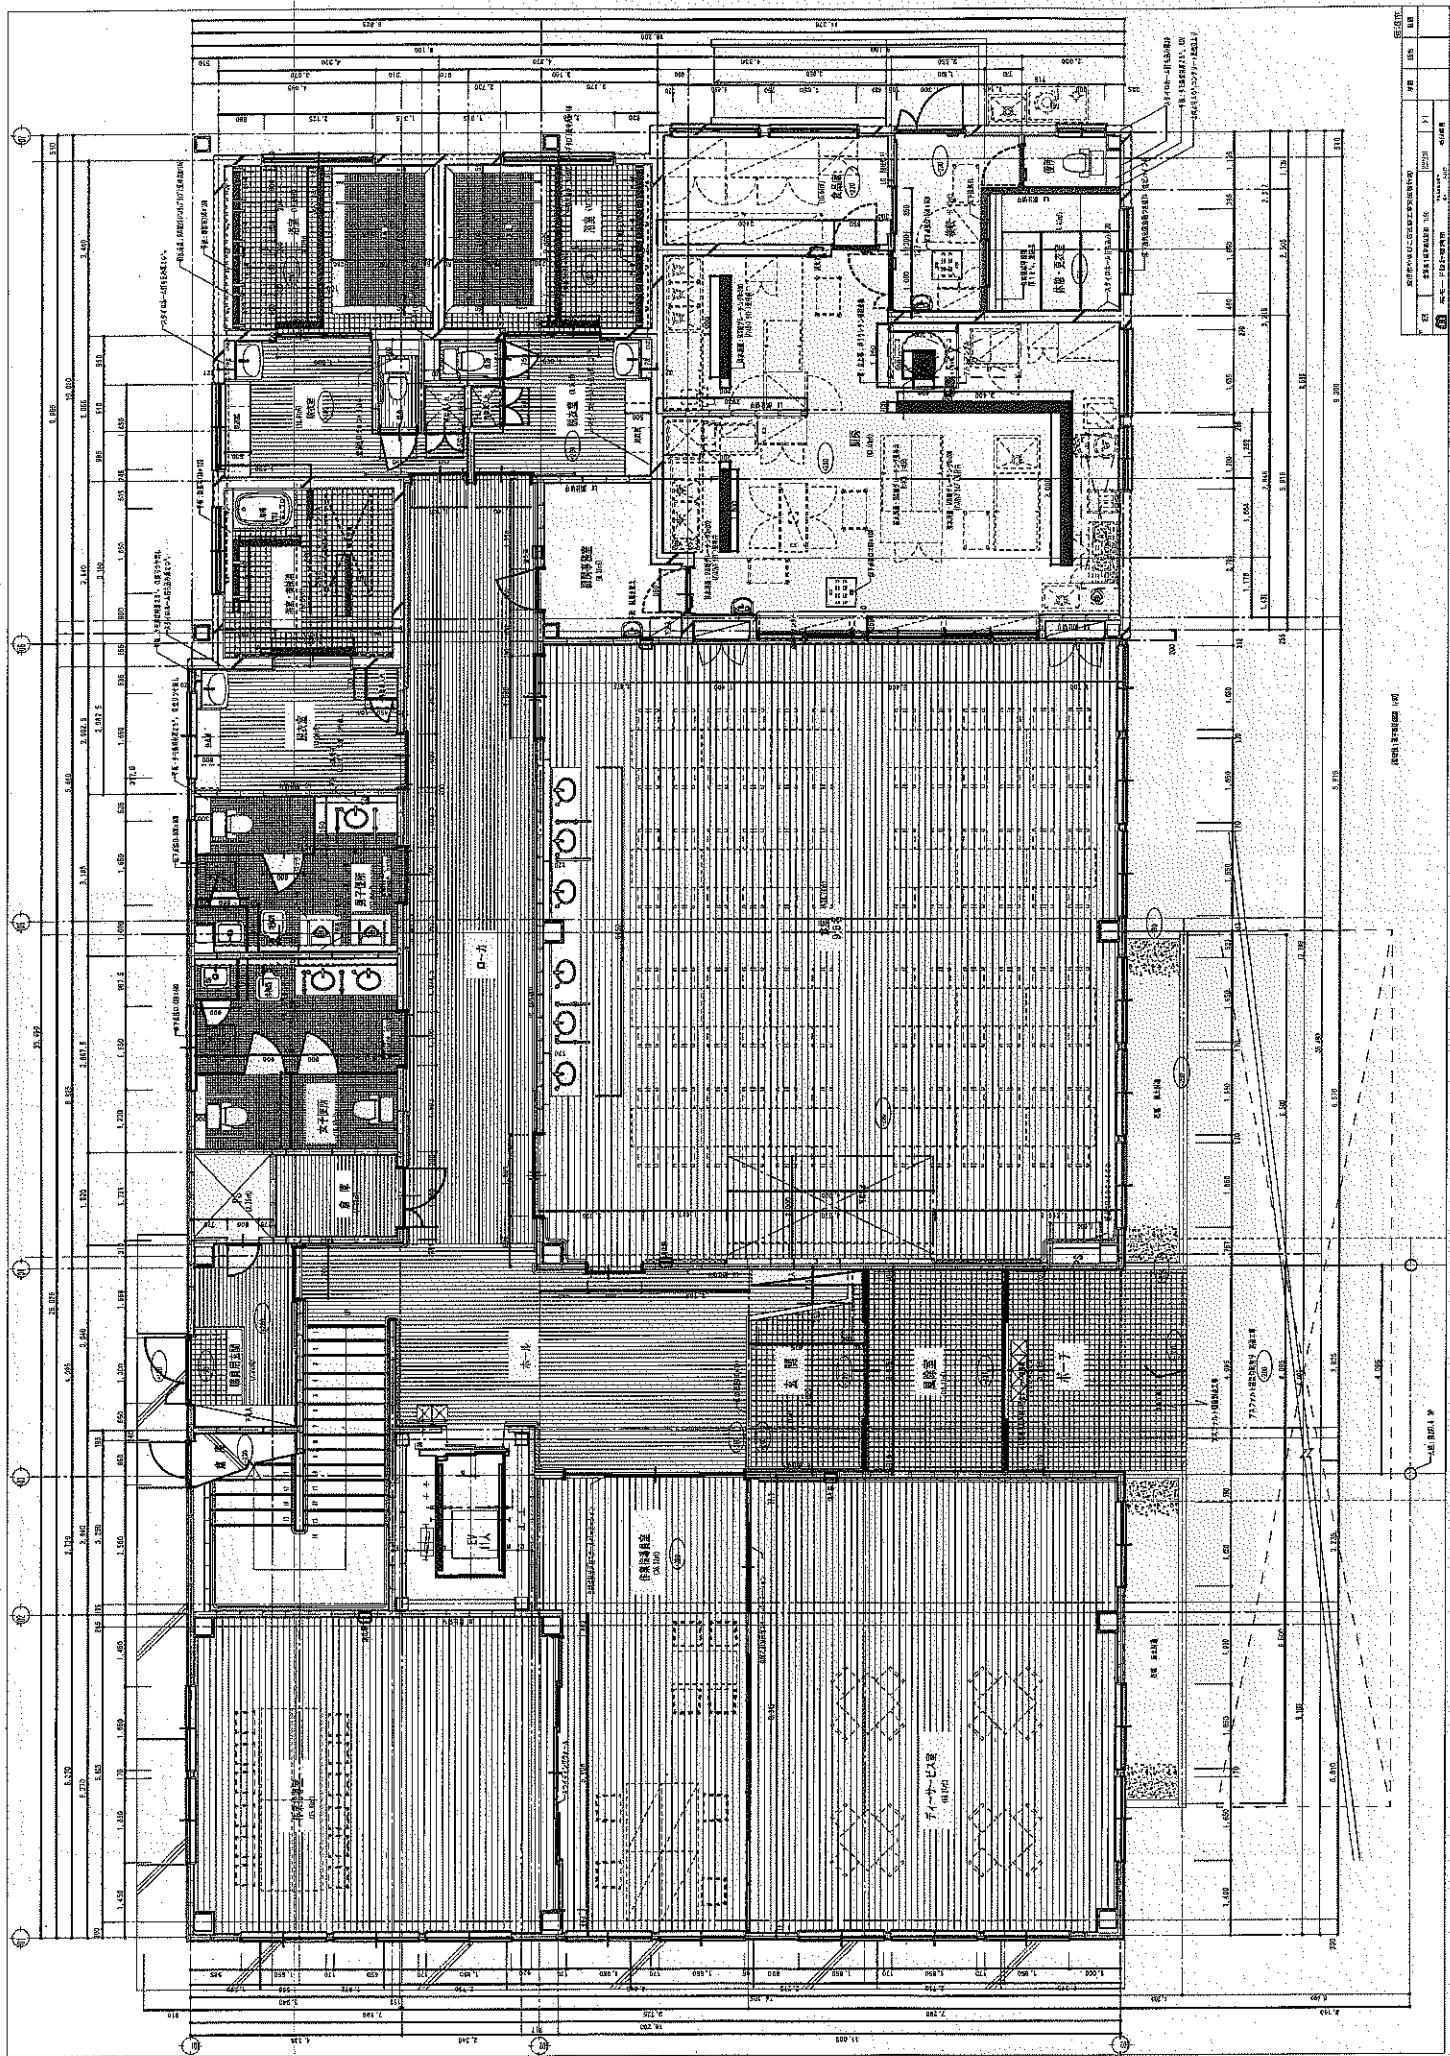

図名	1F 平面図
比例	1/50
縮尺	縮尺なし
作成	〇〇〇
校核	〇〇〇
承認	〇〇〇


建築士事務所

〒〇〇〇〇〇〇

〇〇〇〇〇

〇〇〇〇〇

〇〇〇〇〇

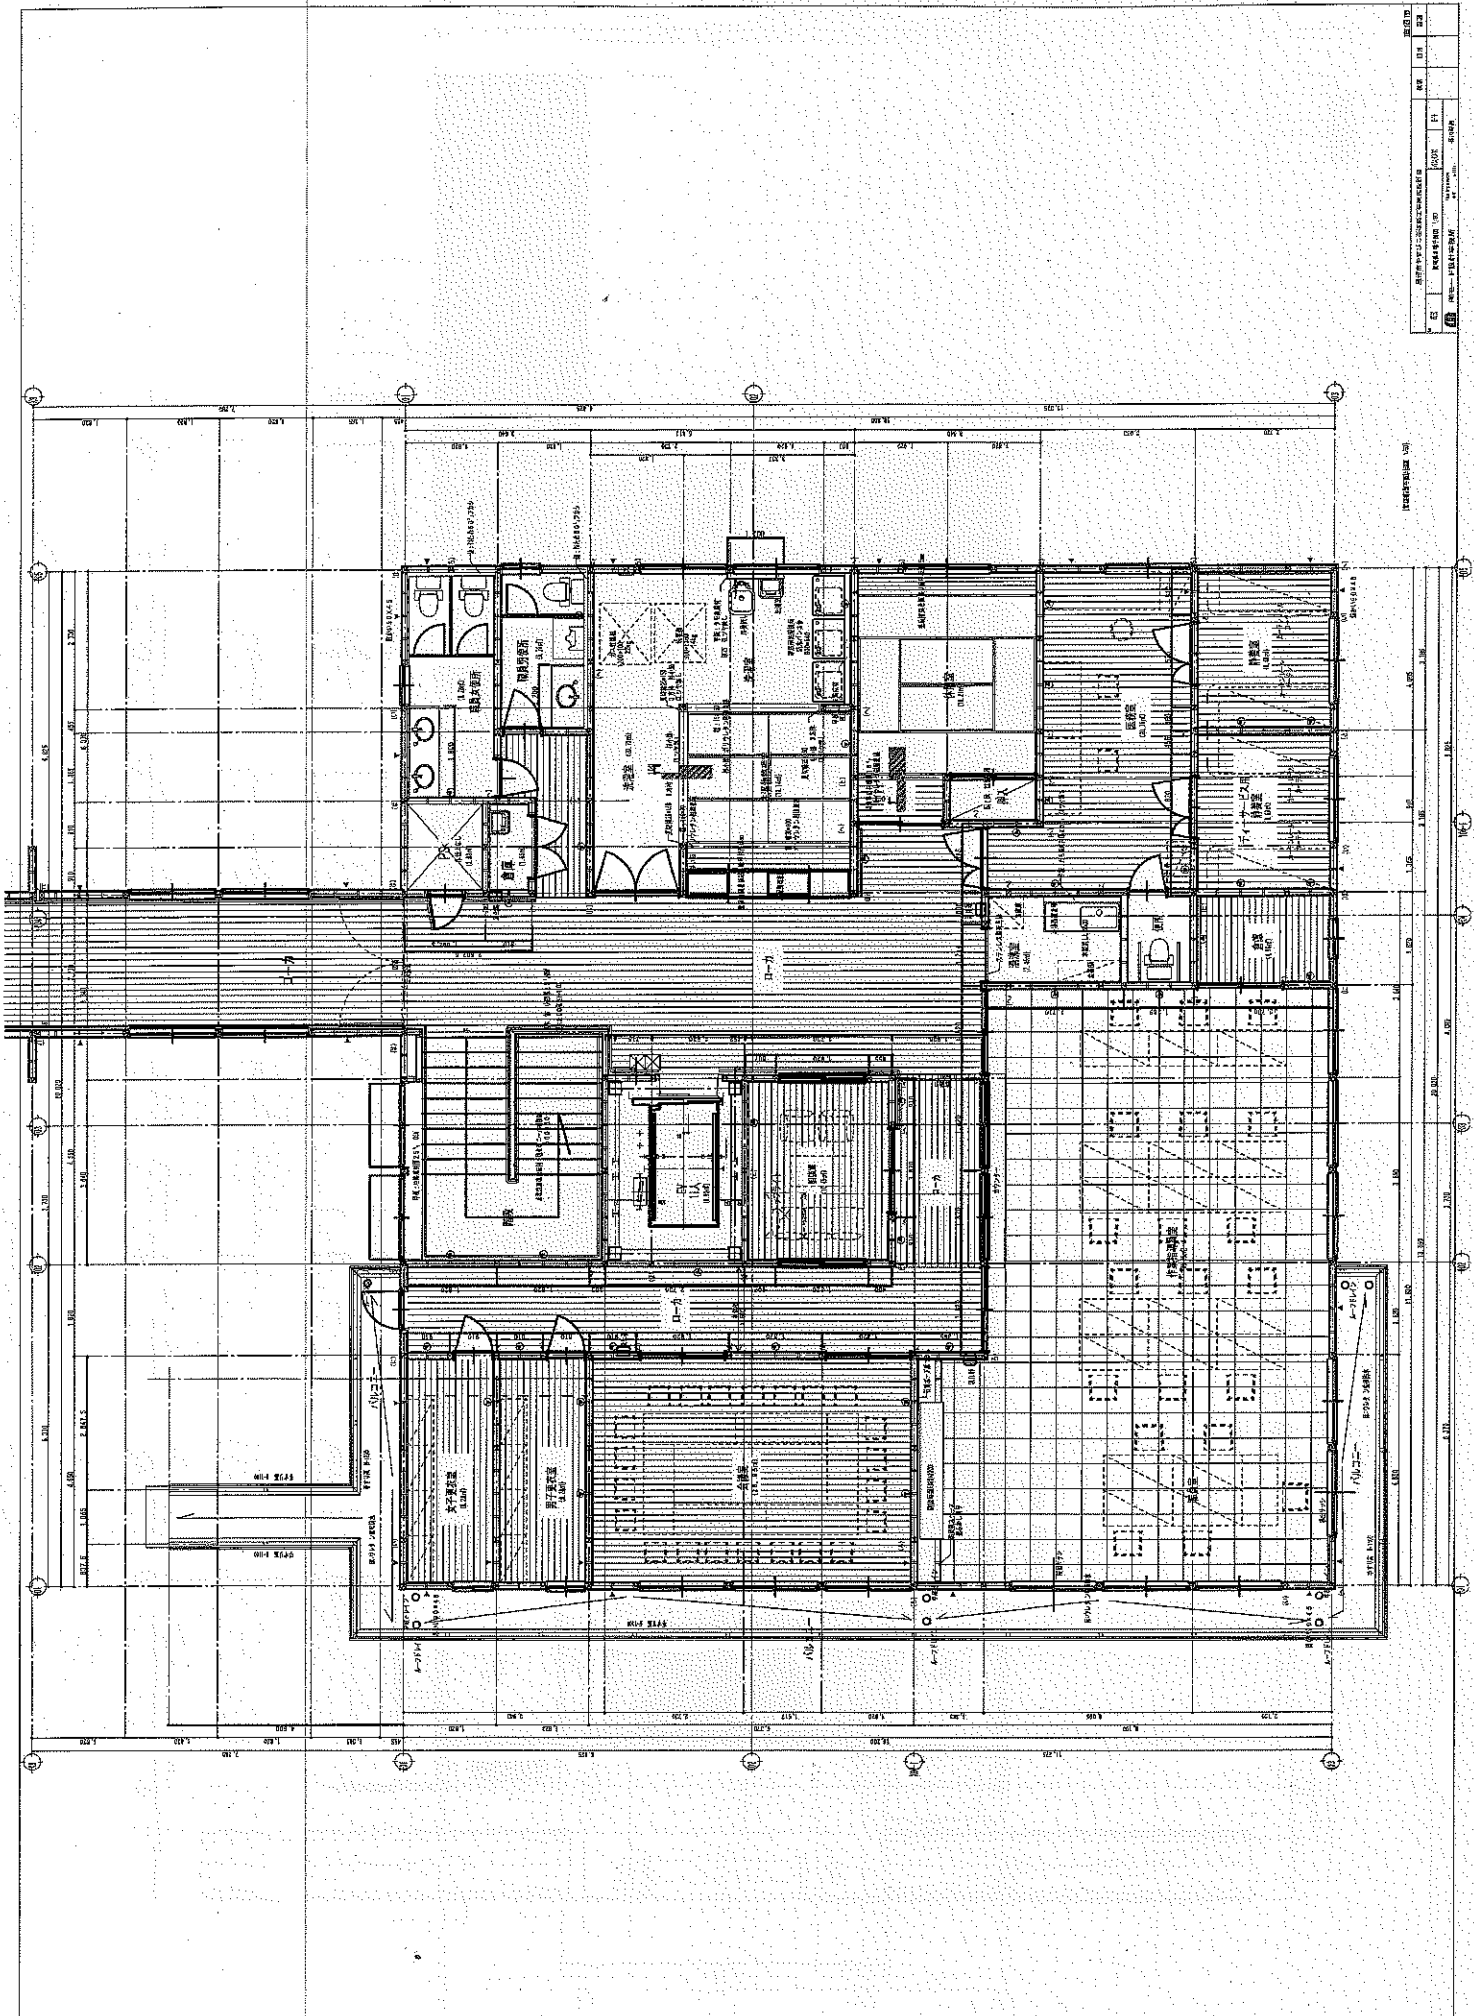

NO.	DATE	REVISION	BY	CHK
1				
2				
3				

1:100



1:100

1:100

1:100


1:100

1:100

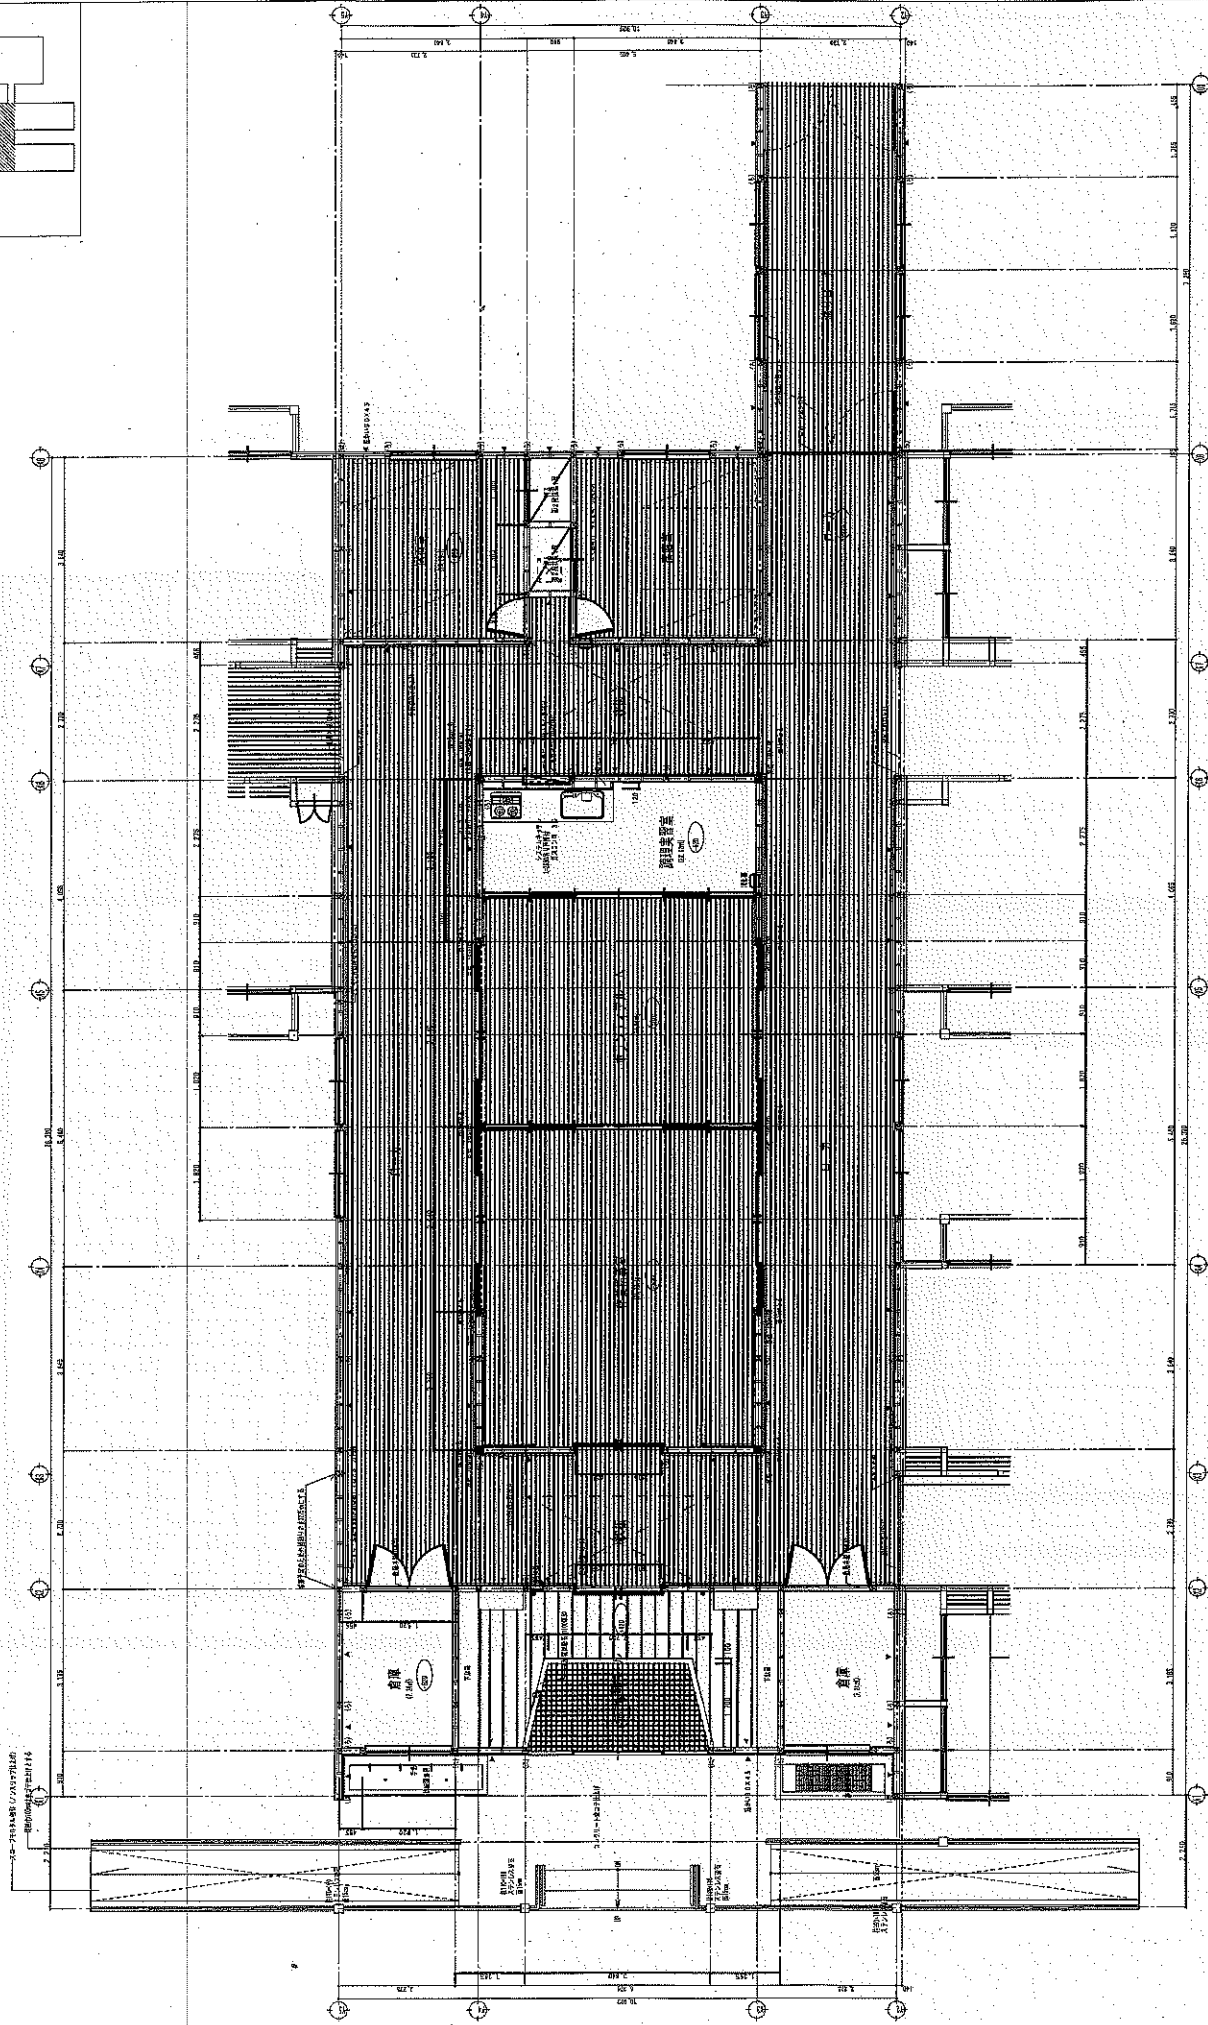
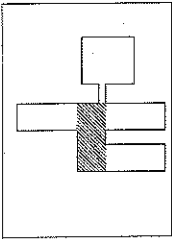


比例尺	1:100
图例	见说明
设计人	XXX
审核人	XXX
日期	20XX.XX.XX

建筑平面图

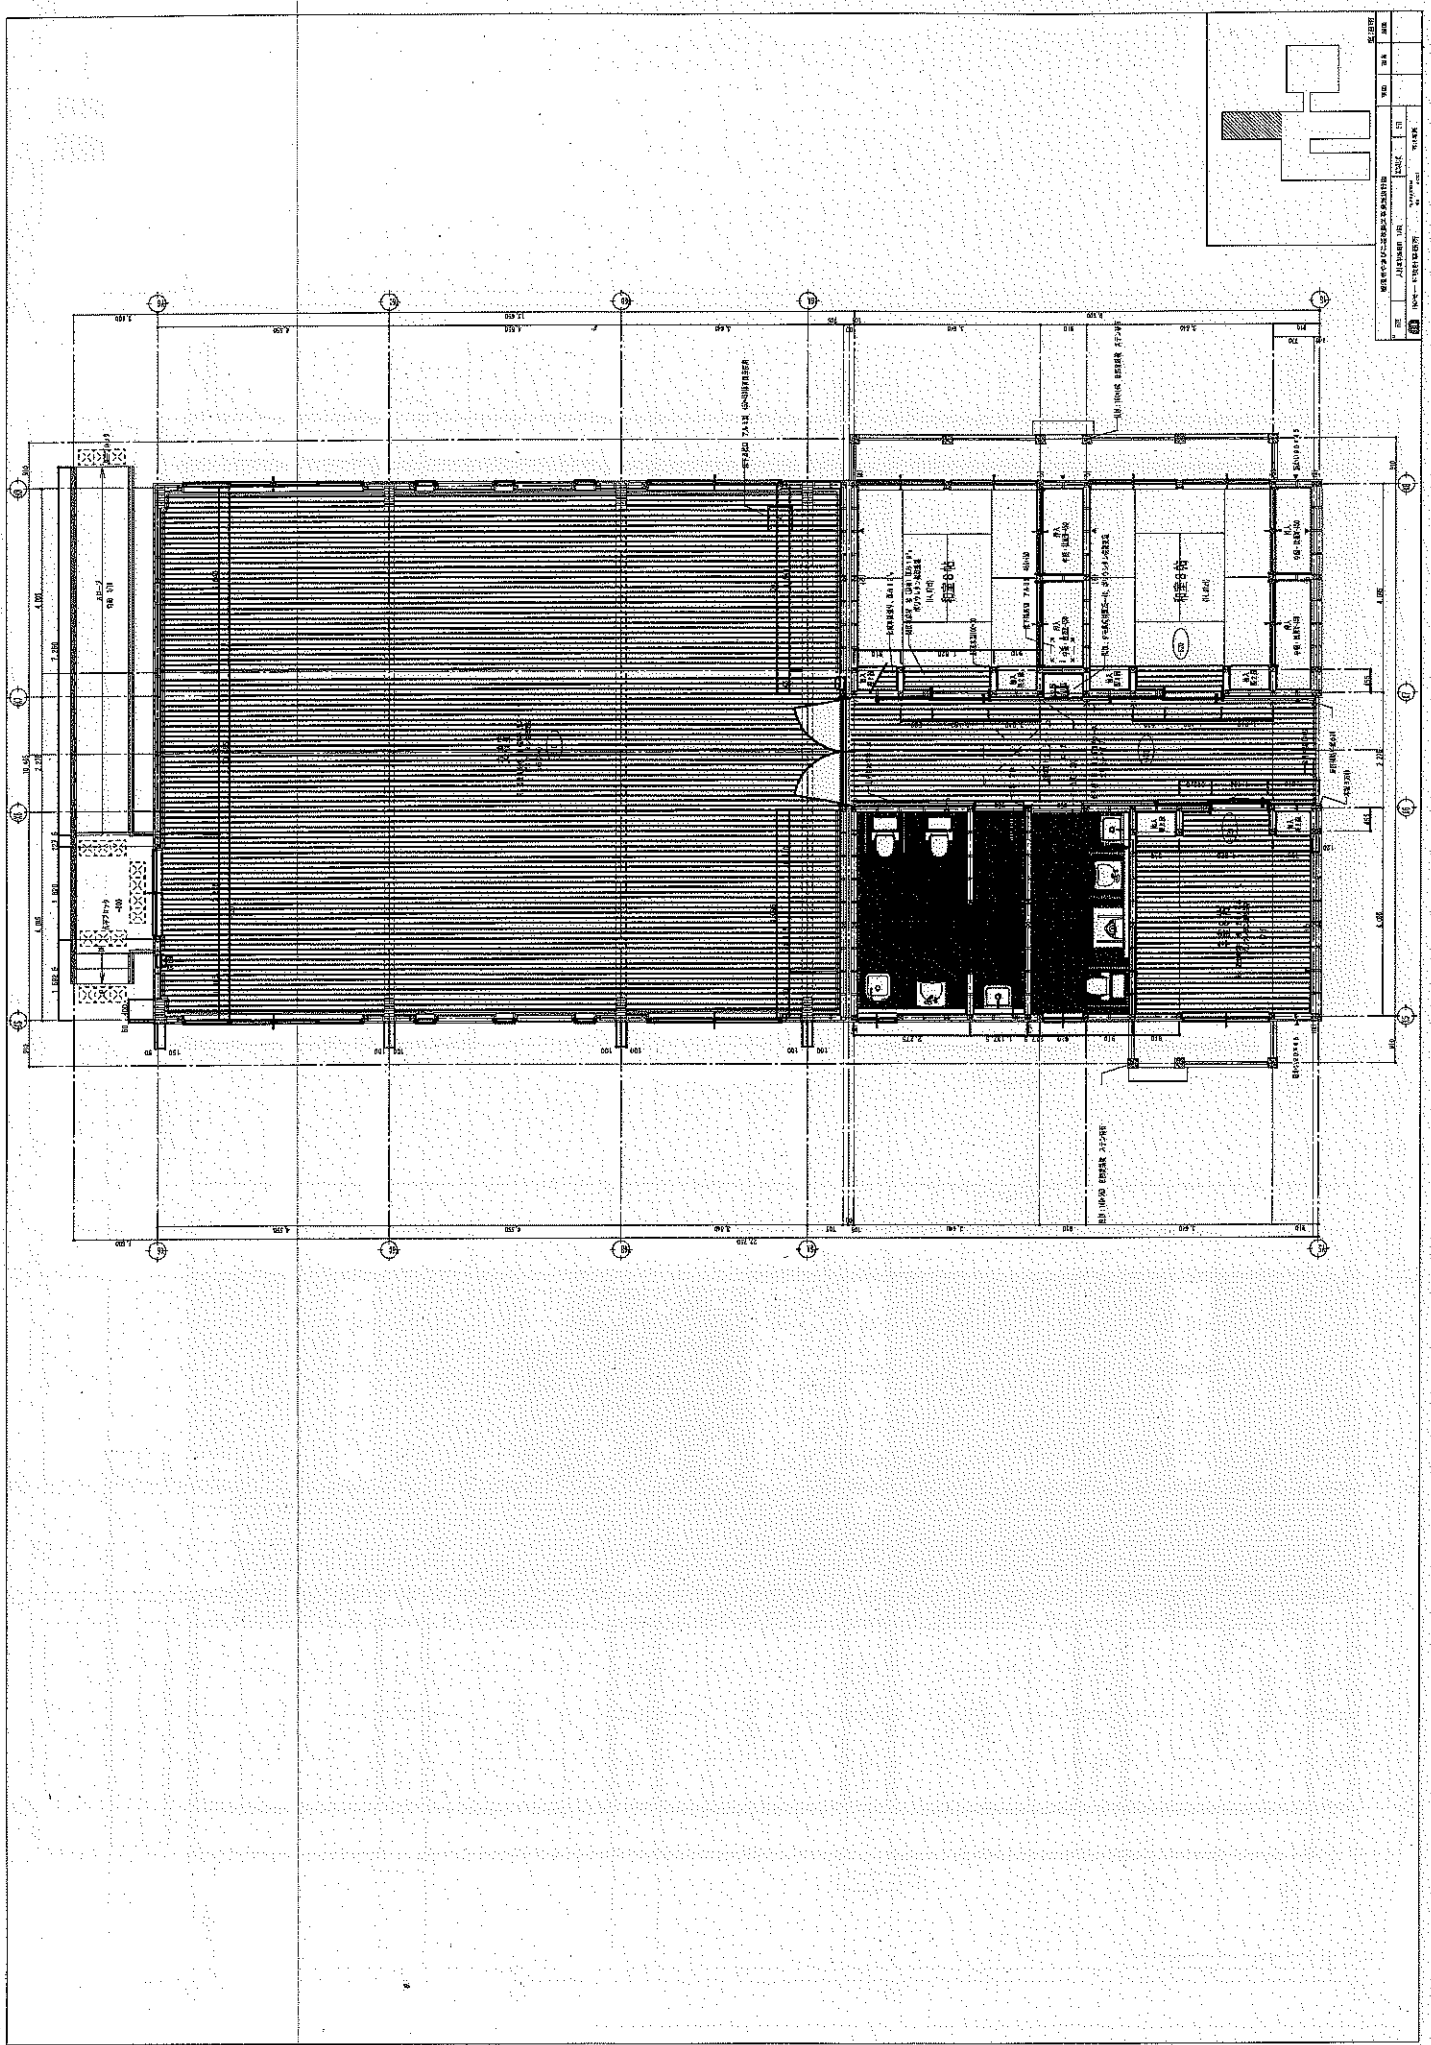

图名	设计	审核	日期
图号	比例	图例	说明


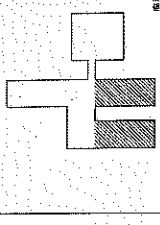
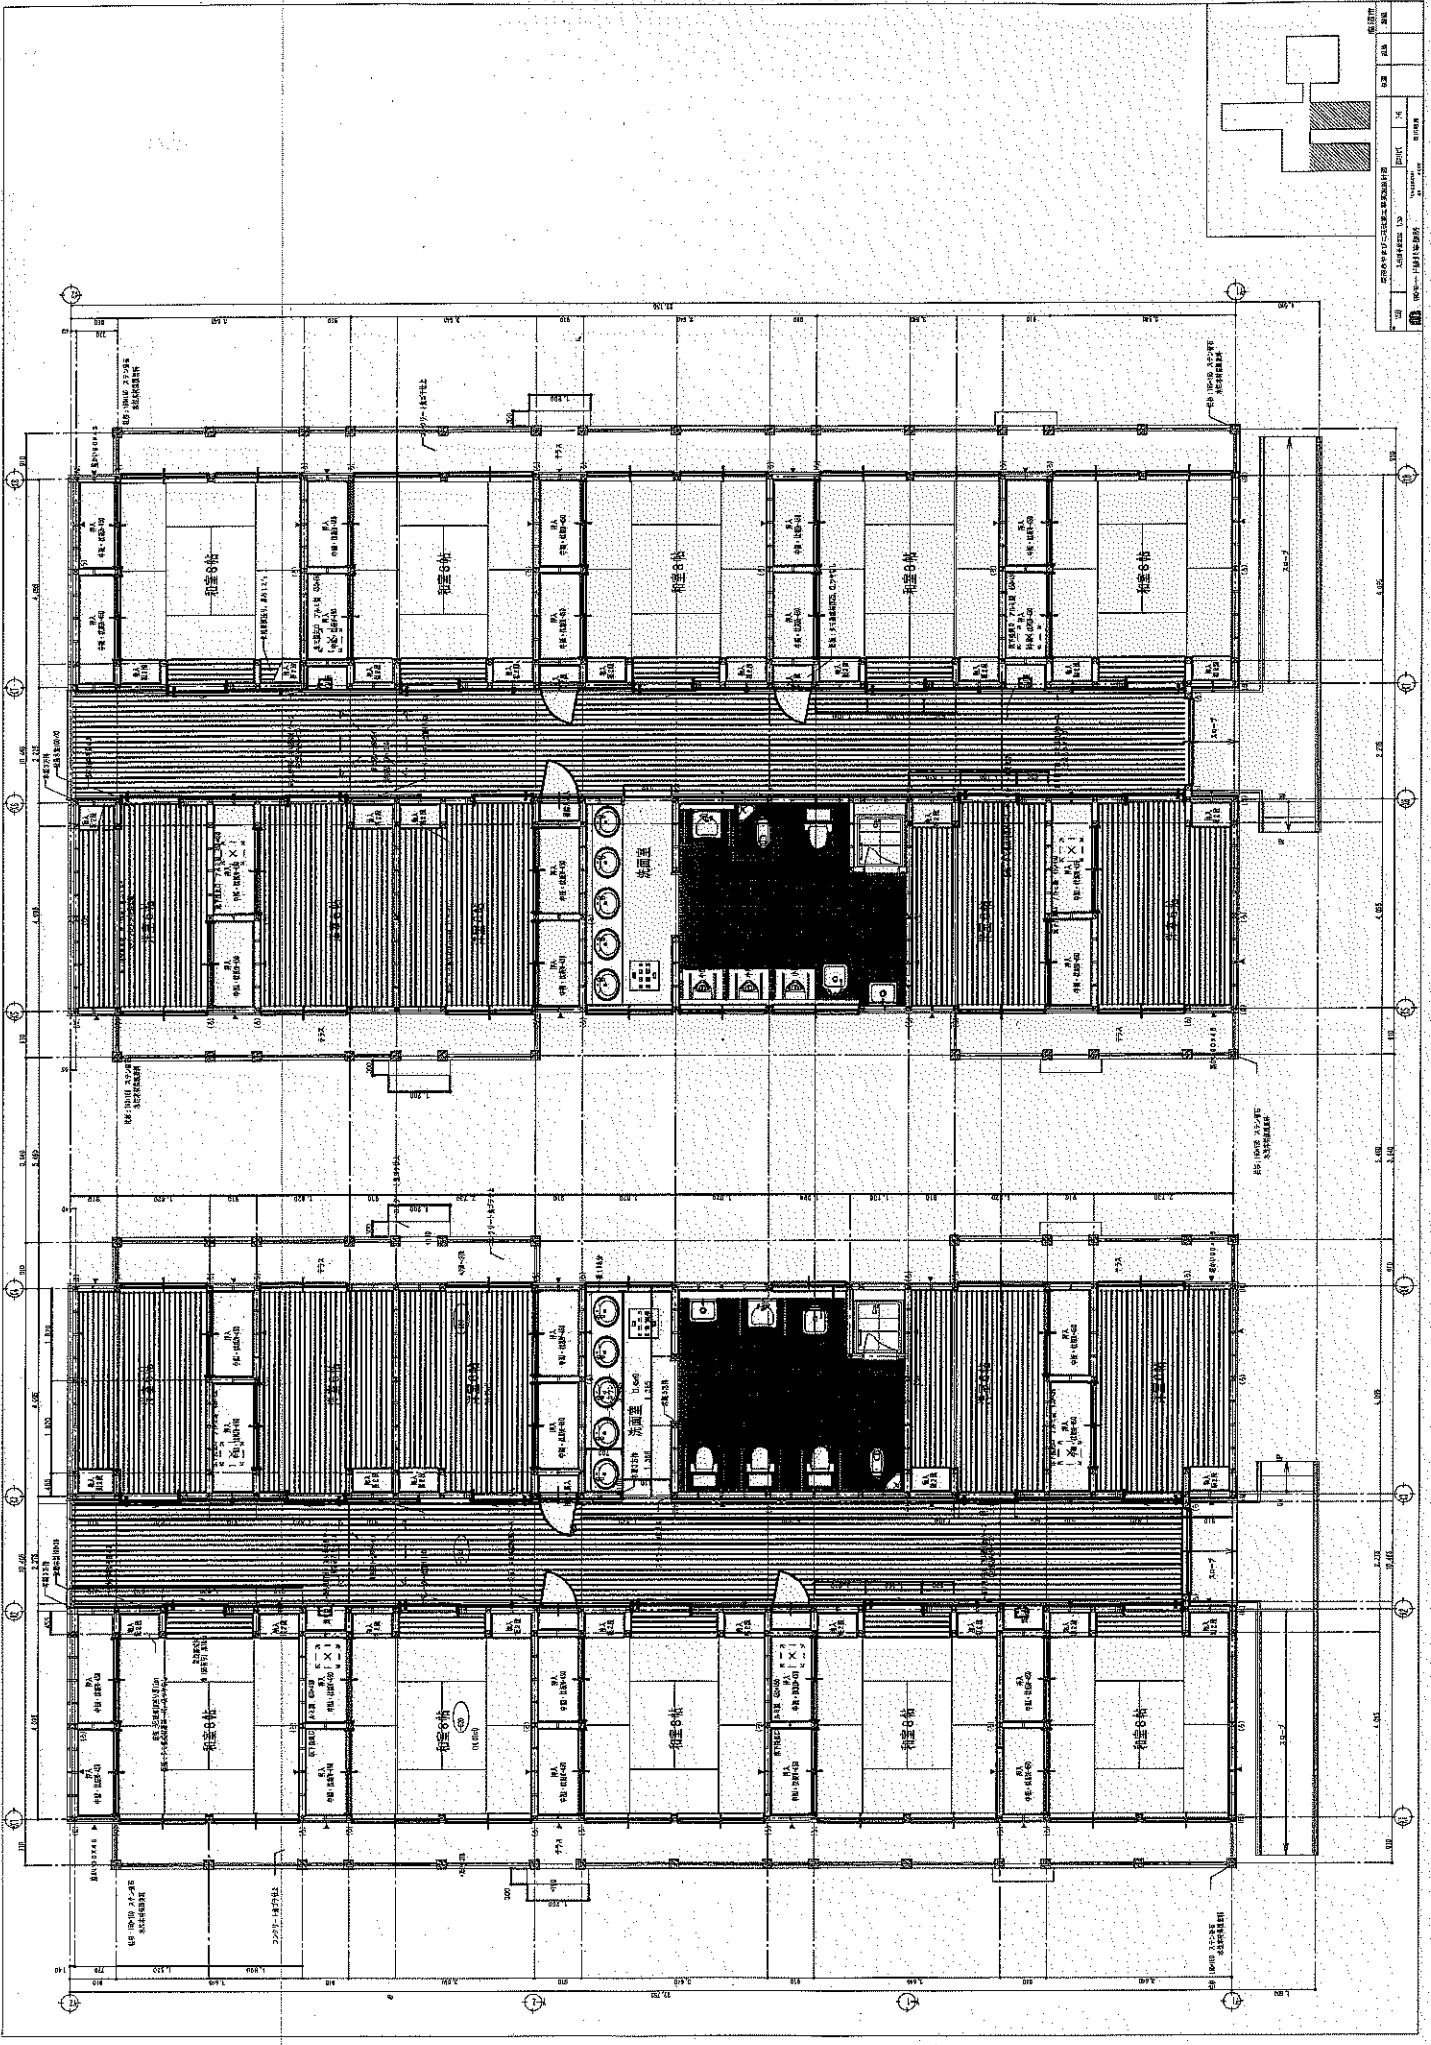





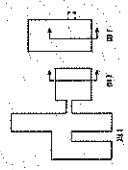
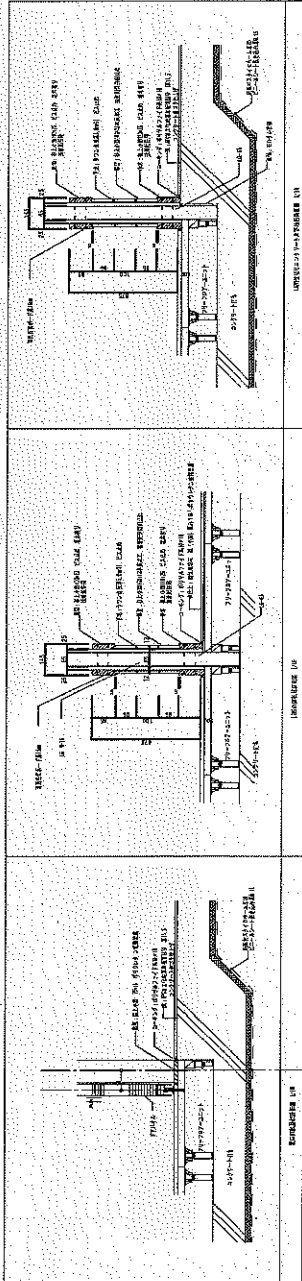
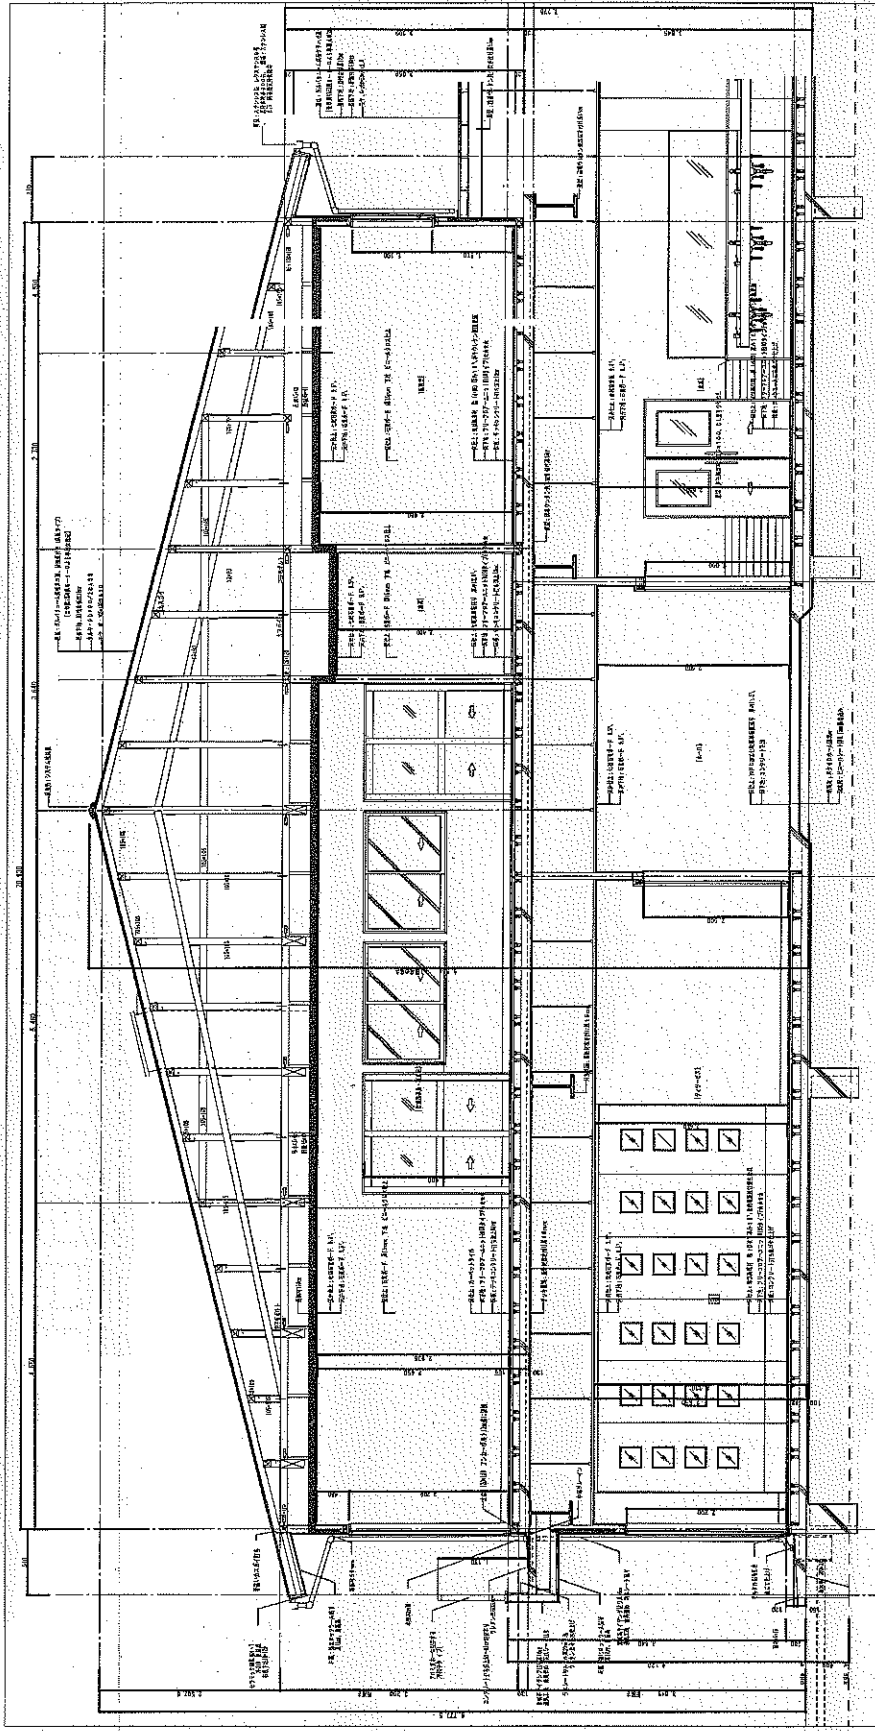




NO. 1	NO. 2	
-------	-------	-------	-------	-------	-------	-------	-------	-------	--------	--------	---------

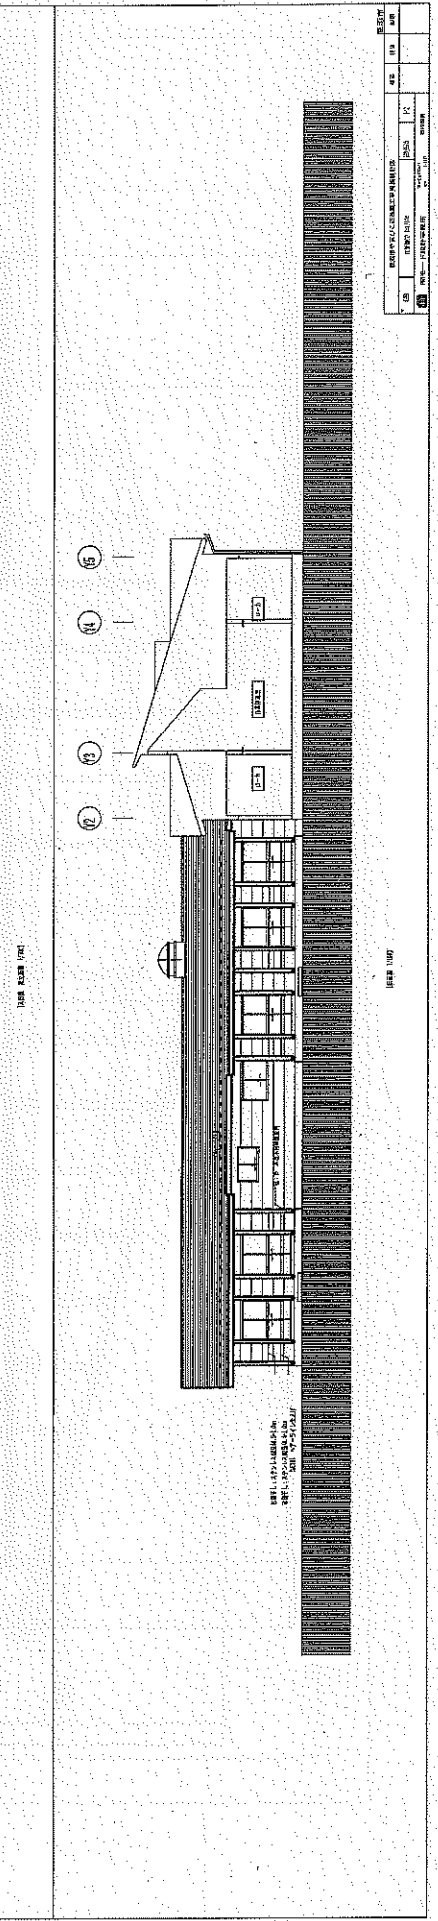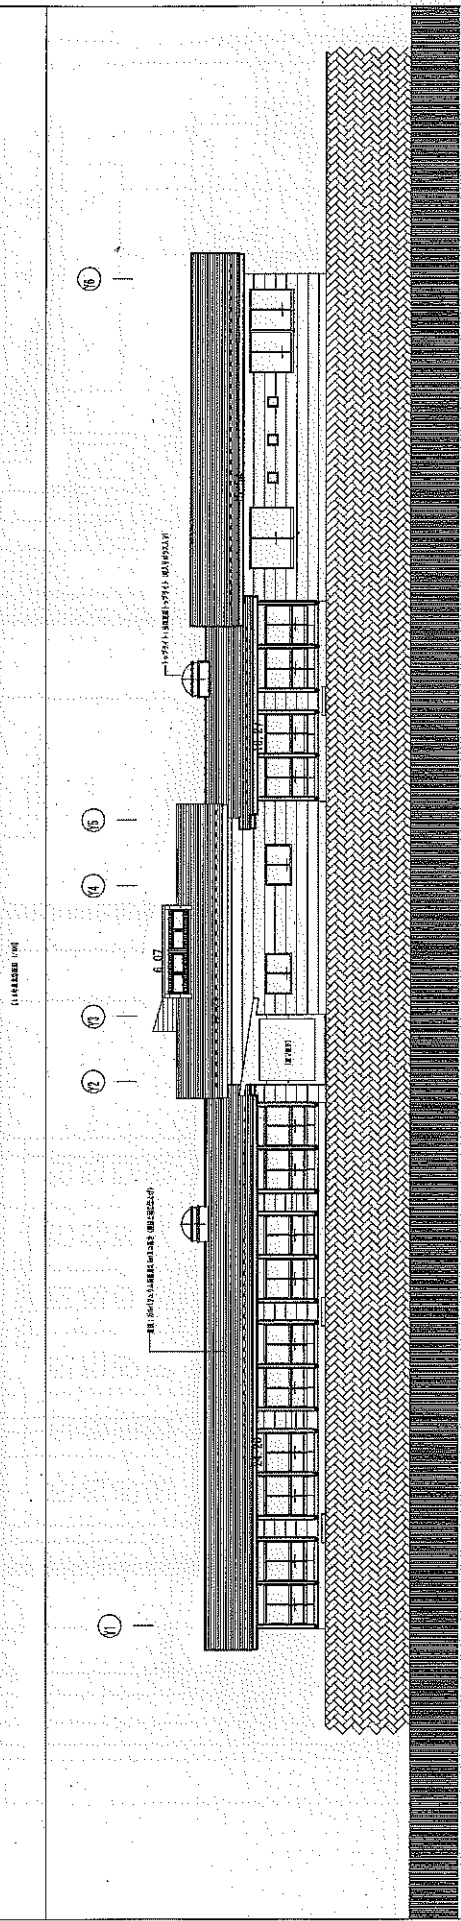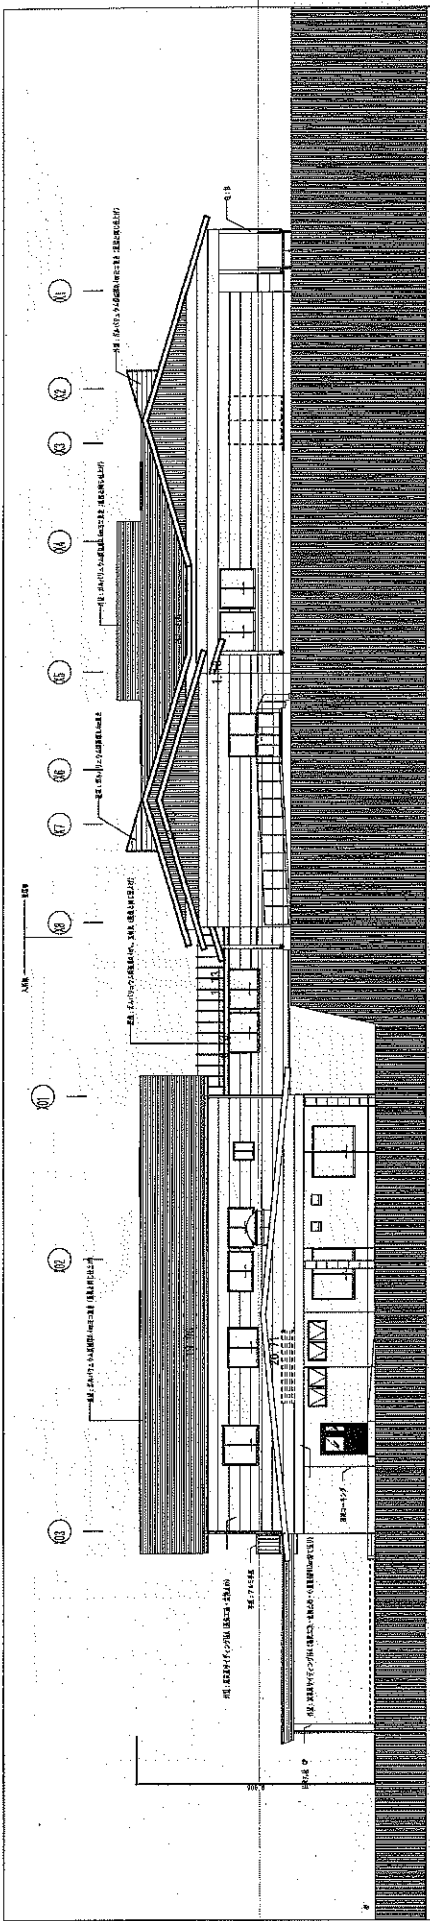


ЛИСТ 10/10



NO.	DATE	REVISION
1	1958	1
2	1958	2
3	1958	3
50	1958	50

SECTION I  
SECTION II  
SECTION III

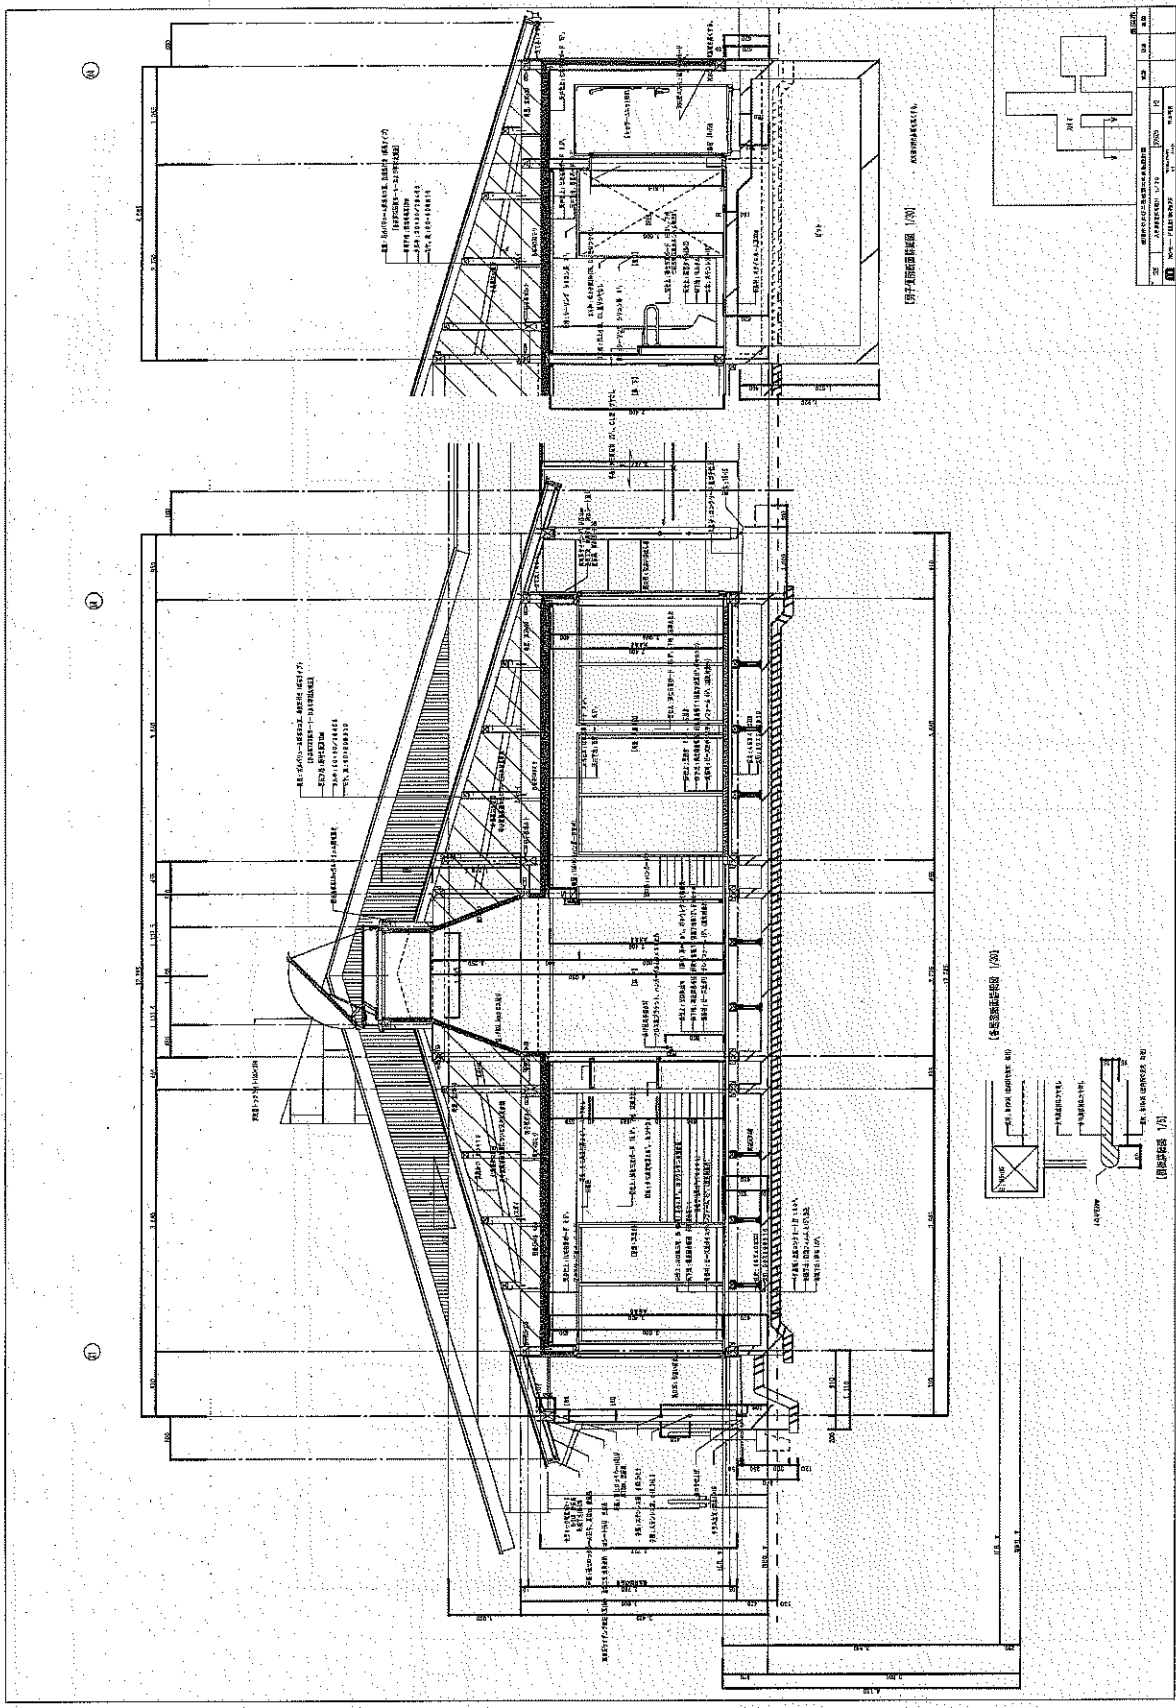


10

11

12



屋頂構造断面図 (1/20)

屋根端部断面図 (1/30)

 

屋根接合部断面図 (1/30)

図名	屋頂構造断面図 (1/20)
図番	10
設計者	〇〇〇
承認者	〇〇〇
作成日	〇〇/〇〇/〇〇
縮尺	1/20
備考	

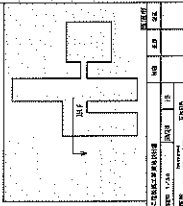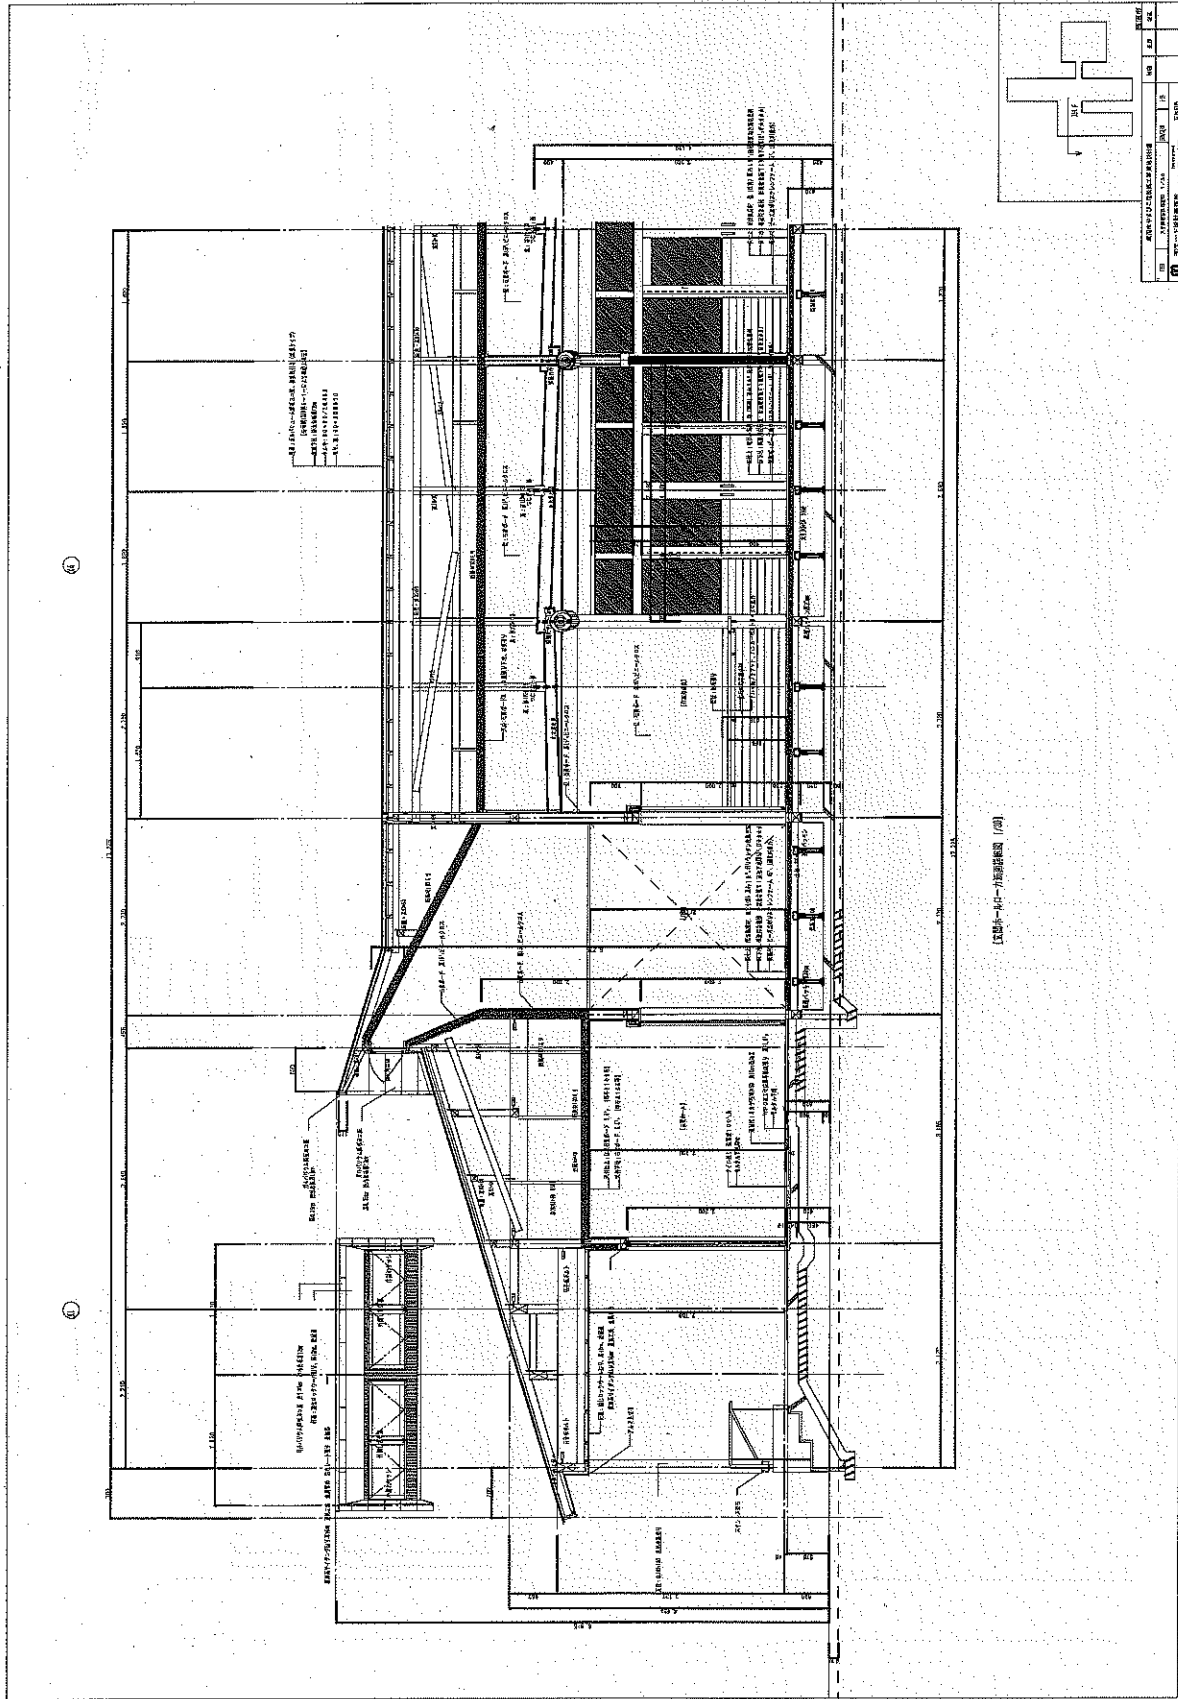

NO.	DATE	REVISION
1	2011.11.15	初版
2	2011.11.15	修改
3	2011.11.15	修改
4	2011.11.15	修改
5	2011.11.15	修改
6	2011.11.15	修改
7	2011.11.15	修改
8	2011.11.15	修改
9	2011.11.15	修改
10	2011.11.15	修改

图例-1-1 平面结构图 (02)

④

④

