
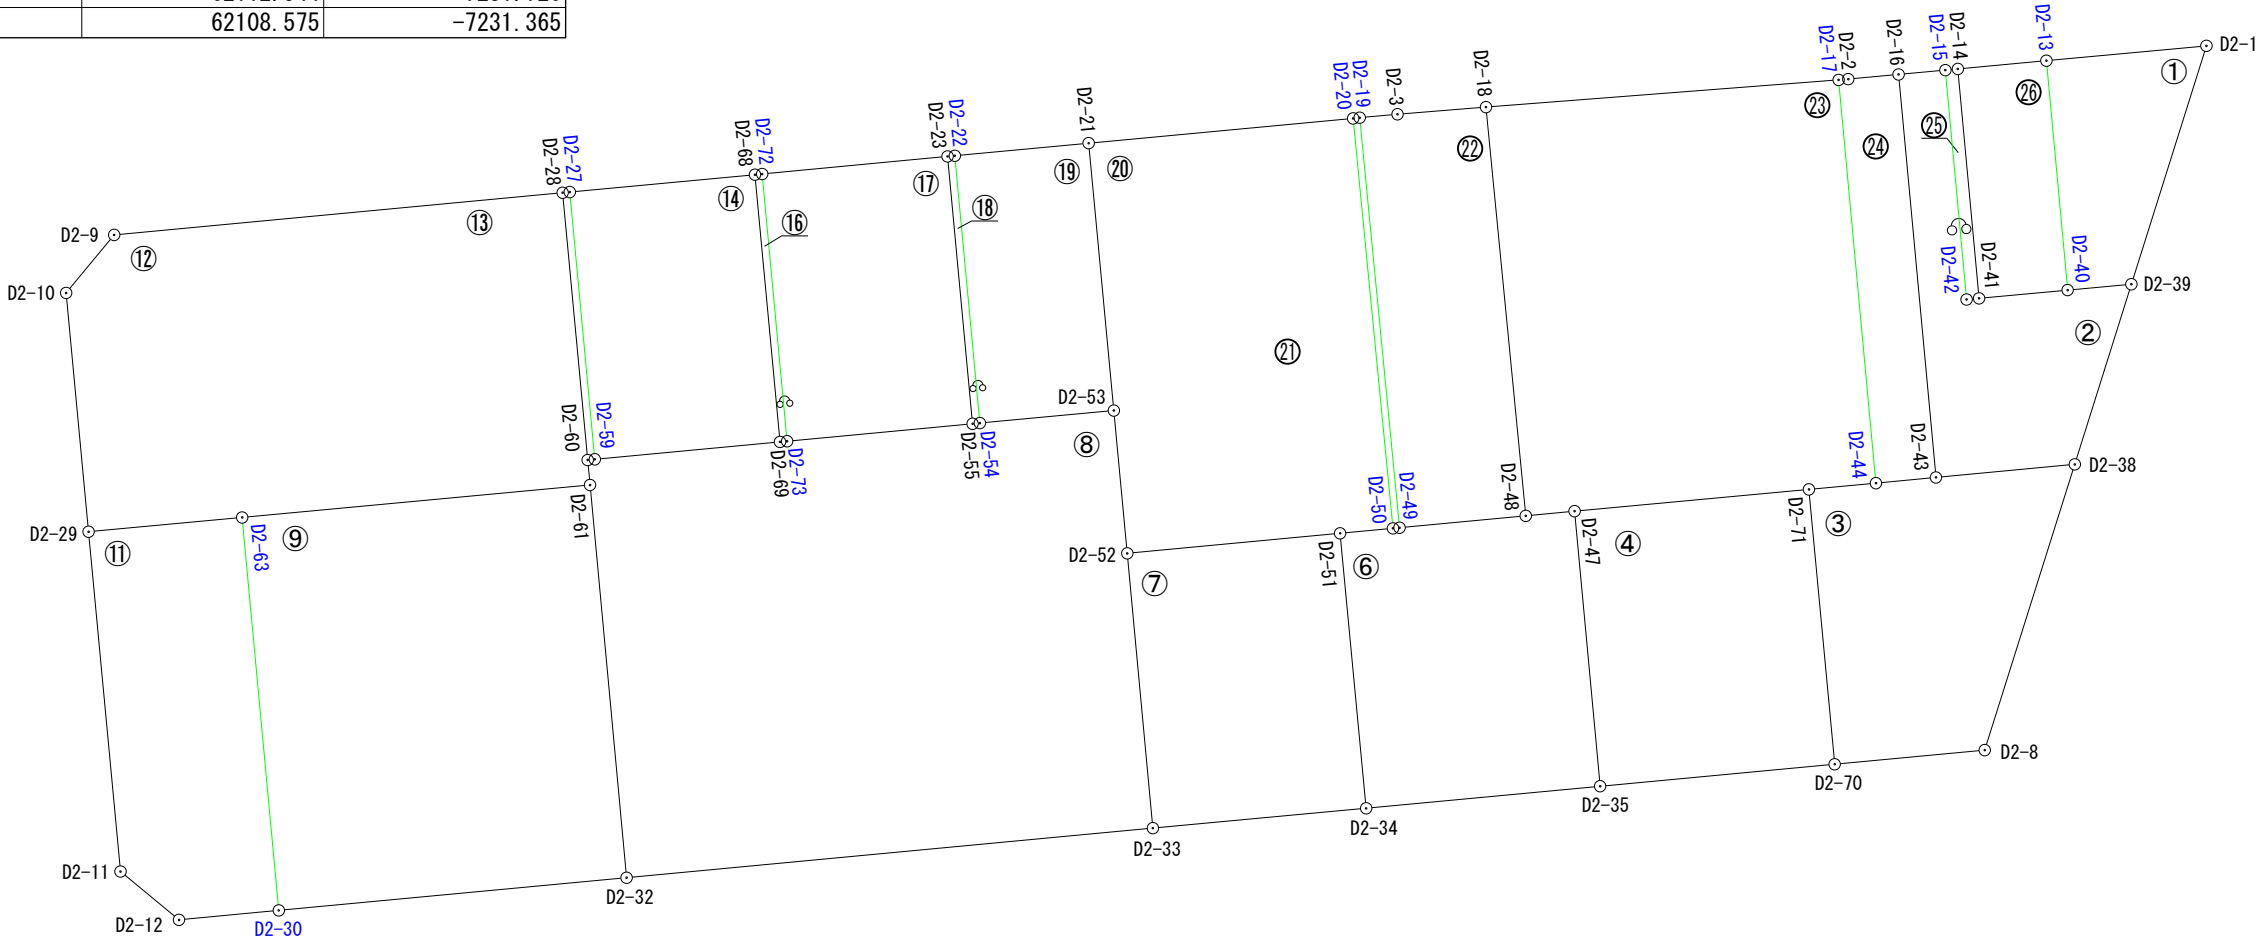


座 標 一 覧 表		
測 点 名	X 座 標	Y 座 標
D2-1	62132.905	-7233.617
D2-2	62109.216	-7231.414
D2-3	62079.398	-7229.098
D2-8	62118.244	-7187.047
D2-9	61994.506	-7221.118
D2-10	61991.334	-7217.275
D2-11	61994.926	-7179.018
D2-12	61998.795	-7175.823
D2-13	62122.320	-7232.634
D2-14	62116.460	-7232.090
D2-15	62115.634	-7232.013
D2-16	62112.544	-7231.726
D2-17	62108.575	-7231.365

出来形確認測量図（縮尺1：500）

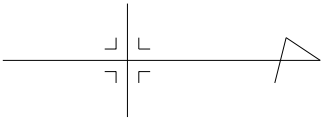

測 点 名	X 座 標	Y 座 標
D2-18	62085.251	-7229.568
D2-19	62076.898	-7228.864
D2-20	62076.460	-7228.823
D2-21	62058.966	-7227.182
D2-22	62050.109	-7226.349
D2-23	62049.629	-7226.304
D2-27	62024.645	-7223.953
D2-28	62024.172	-7223.908
D2-29	61992.816	-7201.485
D2-30	62005.395	-7176.444
D2-32	62028.404	-7178.607
D2-33	62063.215	-7181.885
D2-34	62077.319	-7183.199
D2-35	62092.799	-7184.658

測 点 名	X 座 標	Y 座 標
D2-38	62124.195	-7205.943
D2-39	62127.942	-7217.856
D2-40	62123.725	-7217.465
D2-41	62117.866	-7216.921
D2-42	62117.041	-7216.844
D2-43	62115.015	-7205.077
D2-44	62111.047	-7204.703
D2-47	62091.109	-7202.844
D2-48	62087.879	-7202.537
D2-49	62079.534	-7201.753
D2-50	62079.095	-7201.712
D2-51	62075.602	-7201.383
D2-52	62061.519	-7200.059
D2-53	62060.630	-7209.499

測 点 名	X 座 標	Y 座 標
D2-54	62051.774	-7208.673
D2-55	62051.293	-7208.628
D2-59	62026.302	-7206.275
D2-60	62025.831	-7206.230
D2-61	62025.985	-7204.578
D2-63	62002.975	-7202.433
D2-68	62036.896	-7225.098
D2-69	62038.551	-7207.429
D2-70	62108.317	-7186.114
D2-71	62106.612	-7204.285
D2-72	62037.369	-7225.142
D2-73	62039.023	-7207.473

平成25年 3月26日測量
平成25年 3月 7日測量
平成25年 2月25日測量
平成24年 9月25日測量
平成24年 9月24日測量
平成24年 1月19日測量
平成23年11月 1日測量
平成23年10月24日測量
平成23年10月20日測量

凡 例	
	施工地区界
	道 路
	街区番号
	画地番号
D14-1	計 算 点
D14-2	境界標あり

面積（座標法）計算書

地番： 2D-1

測点名	[1] X(i)	[2] X(i+1)-X(i-1)	[3] Y(i)	[4] Y(i+1)-Y(i-1)	[2]*[3]	[1]*[4]	方向角	夾角	距離
D2-13	62122.320	-9.180	-7232.634	16.152	66395.580120	1003399.712640	84-42-29	90-00-49	15.234
D2-40	62123.725	5.622	-7217.465	14.778	-40576.588230	918064.408050	354-42-10	89-59-41	4.235
D2-39	62127.942	9.180	-7217.856	-16.152	-66259.918080	-1003490.519184	287-28-44	112-46-34	16.524
D2-1	62132.905	-5.622	-7233.617	-14.778	40667.394774	-918200.070090	174-41-40	67-12-56	10.631
合計				倍面積	226.468584	-226.468584			46.624
				面積	113.2342920	113.2342920			
				坪数	34.25	34.25			

面積（座標法）計算書

地番： 2D-2

測点名	[1] X(i)	[2] X(i+1)-X(i-1)	[3] Y(i)	[4] Y(i+1)-Y(i-1)	[2]*[3]	[1]*[4]	方向角	夾角	距離
D2-16	62112.544	-0.619	-7231.726	26.936	4476.438394	1673063.485184	84-42-09	90-00-32	26.763
D2-43	62115.015	11.651	-7205.077	25.783	-83946.352127	1601511.431745	354-36-39	89-54-30	9.221
D2-38	62124.195	12.927	-7205.943	-12.779	-93151.225161	-793885.087905	287-27-36	112-50-57	12.488
D2-39	62127.942	-0.470	-7217.856	-11.522	3392.392320	-715838.147724	174-42-10	67-14-34	4.235
D2-40	62123.725	-10.076	-7217.465	0.935	72723.177340	58085.682875	174-41-43	179-59-33	5.884
D2-41	62117.866	-6.684	-7216.921	0.621	48237.899964	38575.194786	174-40-04	179-58-21	0.829
D2-42	62117.041	-2.232	-7216.844	-15.092	16107.995808	-937470.382772	264-42-03	270-01-59	15.234
D2-15	62115.634	-4.497	-7232.013	-14.882	32522.362461	-924404.865188	174-41-37	89-59-34	3.103
合計				倍面積	362.688999	-362.688999			77.757
				面積	181.3444995	181.3444995			
				坪数	54.85	54.85			

面積（座標法）計算書

地番： 2D-3

測点名	[1] X(i)	[2] X(i+1)-X(i-1)	[3] Y(i)	[4] Y(i+1)-Y(i-1)	[2]*[3]	[1]*[4]	方向角	夾角	距離
D2-71	62106.612	-2.730	-7204.285	18.589	19667.698050	1154499.810468	84-38-23	90-01-26	18.251
D2-70	62108.317	11.632	-7186.114	17.238	-83588.878048	1070623.168446	354-37-51	89-59-28	9.971
D2-8	62118.244	15.878	-7187.047	-19.829	-114115.932266	-1231742.660276	287-28-52	112-51-01	19.811
D2-38	62124.195	-3.229	-7205.943	-18.030	23267.989947	-1120099.235850	174-36-39	67-07-47	9.221
D2-43	62115.015	-13.148	-7205.077	1.240	94732.352396	77022.618600	174-36-56	180-00-17	3.986
D2-44	62111.047	-8.403	-7204.703	0.792	60541.119309	49191.949224	174-36-57	180-00-01	4.455
合計				倍面積	504.349388	-504.349388			65.695
				面積	252.1746940	252.1746940			
				坪数	76.28	76.28			

面積（座標法）計算書

地番： 2D-4

測点名	[1] X(i)	[2] X(i+1)-X(i-1)	[3] Y(i)	[4] Y(i+1)-Y(i-1)	[2]*[3]	[1]*[4]	方向角	夾角	距離
D2-47	62091.109	-13.813	-7202.844	19.627	99492.884172	1218662.196343	84-41-27	90-00-04	18.264
D2-35	62092.799	17.208	-7184.658	16.730	-123633.594864	1038812.527270	354-38-23	89-56-56	15.586
D2-70	62108.317	13.813	-7186.114	-19.627	-99261.792682	-1218999.937759	264-38-23	90-00-00	18.251
D2-71	62106.612	-17.208	-7204.285	-16.730	123971.336280	-1039043.618760	174-41-23	90-03-00	15.570
合計				倍面積	568.832906	-568.832906			67.671
				面積	284.4164530	284.4164530			
				坪数	86.03	86.03			

面積（座標法）計算書

地 番： 2D-6

測点名	[1] X(i)	[2] X(i+1)-X(i-1)	[3] Y(i)	[4] Y(i+1)-Y(i-1)	[2]*[3]	[1]*[4]	方向角	夾 角	距 離
D2-51	62075.602	-1.776	-7201.383	18.513	12789.656208	1149205.619826	84-36-21	89-59-12	18.265
D2-34	62077.319	17.197	-7183.199	16.725	-123529.473203	1038243.160275	354-36-57	90-00-36	15.549
D2-35	62092.799	13.790	-7184.658	-19.645	-99076.433820	-1219813.036355	264-41-27	90-04-30	18.264
D2-47	62091.109	-4.920	-7202.844	-17.879	35437.992480	-1110126.937811	174-34-14	89-52-47	3.245
D2-48	62087.879	-11.575	-7202.537	1.091	83369.365775	67737.875989	174-37-58	180-03-44	8.382
D2-49	62079.534	-8.784	-7201.753	0.825	63260.198352	51215.615550	174-39-52	180-01-54	0.441
D2-50	62079.095	-3.932	-7201.712	0.370	28317.131584	22969.265150	174-37-09	179-57-17	3.508
合計				倍面積	568.437376	-568.437376			67.654
				面 積	284.2186880	284.2186880			
				坪 数	85.97	85.97			

面積（座標法）計算書

地番： 2D-7

測点名	[1] X(i)	[2] X(i+1)-X(i-1)	[3] Y(i)	[4] Y(i+1)-Y(i-1)	[2]*[3]	[1]*[4]	方向角	夾角	距離
D2-52	62061.519	-12.387	-7200.059	19.498	89187.130833	1210075.497462	84-40-07	90-02-22	18.253
D2-33	62063.215	15.800	-7181.885	16.860	-113473.783000	1046385.804900	354-40-39	90-00-32	14.165
D2-34	62077.319	12.387	-7183.199	-19.498	-88978.286013	-1210383.565862	264-36-21	89-55-42	18.265
D2-51	62075.602	-15.800	-7201.383	-16.860	113781.851400	-1046594.649720	174-37-45	90-01-24	14.145
合計				倍面積	516.913220	-516.913220			64.828
				面積	258.4566100	258.4566100			
				坪数	78.18	78.18			

面積（座標法）計算書

地番： 2D-8

測点名	[1] X(i)	[2] X(i+1)-X(i-1)	[3] Y(i)	[4] Y(i+1)-Y(i-1)	[2]*[3]	[1]*[4]	方向角	夾角	距離
D2-60	62025.831	-0.317	-7206.230	1.697	2284.374910	105257.835207	84-40-27	90-07-54	1.659
D2-61	62025.985	2.573	-7204.578	27.623	-18537.379194	1713343.783655	84-40-43	180-00-16	26.083
D2-32	62028.404	37.230	-7178.607	22.693	-267259.538610	1407610.571972	354-37-14	89-56-31	34.965
D2-33	62063.215	33.115	-7181.885	-21.452	-237828.121775	-1331380.088180	264-40-07	90-02-53	18.253
D2-52	62061.519	-2.585	-7200.059	-27.614	18612.152515	-1713766.785666	264-37-12	179-57-05	9.482
D2-53	62060.630	-9.745	-7209.499	-8.614	70256.567755	-534590.266820	174-40-17	90-03-05	8.894
D2-54	62051.774	-9.337	-7208.673	0.871	67307.379801	54047.095154	174-39-19	179-59-02	0.483
D2-55	62051.293	-12.751	-7208.628	1.200	91917.215628	74461.551600	174-37-21	179-58-02	12.324
D2-73	62039.023	-12.742	-7207.473	1.199	91837.620966	74384.788577	174-40-27	180-03-06	0.474
D2-69	62038.551	-12.721	-7207.429	1.198	91685.704309	74322.184098	174-37-05	179-56-38	12.303
D2-59	62026.302	-12.720	-7206.275	1.199	91663.818000	74369.536098	174-32-33	179-55-28	0.473
合計				倍面積	1939.794305	-1939.794305			125.393
				面積	969.8971525	969.8971525			
				坪数	293.39	293.39			

面積（座標法）計算書

地 番： 2D-9

測点名	[1] X(i)	[2] X(i+1)-X(i-1)	[3] Y(i)	[4] Y(i+1)-Y(i-1)	[2]*[3]	[1]*[4]	方向角	夾 角	距 離
D2-63	62002.975	-20.590	-7202.433	28.134	148298.095470	1744391.698650	84-40-49	90-00-22	26.101
D2-30	62005.395	25.429	-7176.444	23.826	-182489.794476	1477340.541270	354-37-47	89-56-58	23.110
D2-32	62028.404	20.590	-7178.607	-28.134	-147807.518130	-1745107.118136	264-40-43	90-02-56	26.083
D2-61	62025.985	-25.429	-7204.578	-23.826	183205.213962	-1477831.118610	174-40-27	89-59-44	23.110
合計				倍面積	1205.996826	-1205.996826			98.404
				面 積	602.9984130	602.9984130			
				坪 数	182.40	182.40			

面積（座標法）計算書

地番： 2D-11

測点名	[1] X(i)	[2] X(i+1)-X(i-1)	[3] Y(i)	[4] Y(i+1)-Y(i-1)	[2]*[3]	[1]*[4]	方向角	夾角	距離
D2-29	61992.816	-8.049	-7201.485	23.415	57964.752765	1451561.786640	84-38-05	89-57-57	22.566
D2-11	61994.926	5.979	-7179.018	25.662	-42923.348622	1590913.791012	39-32-59	134-54-54	5.018
D2-12	61998.795	10.469	-7175.823	2.574	-75123.690987	159584.898330	354-37-29	135-04-30	6.629
D2-30	62005.395	4.180	-7176.444	-26.610	-29997.535920	-1649963.560950	264-40-49	90-03-20	26.101
D2-63	62002.975	-12.579	-7202.433	-25.041	90599.404707	-1552616.496975	174-40-08	89-59-19	10.203
合計				倍面積	519.581943	-519.581943			70.517
				面積	259.7909715	259.7909715			
				坪数	78.58	78.58			

面積（座標法）計算書

地番： 2D-12

測点名	[1] X(i)	[2] X(i+1)-X(i-1)	[3] Y(i)	[4] Y(i+1)-Y(i-1)	[2]*[3]	[1]*[4]	方向角	夾角	距離
D2-9	61994.506	-32.838	-7221.118	6.633	237127.072884	411209.558298	129-32-10	134-54-32	4.983
D2-10	61991.334	-1.690	-7217.275	19.633	12197.194750	1217075.860422	84-38-17	135-06-07	15.859
D2-29	61992.816	11.641	-7201.485	14.842	-83832.486885	920097.375072	354-40-08	90-01-51	10.203
D2-63	62002.975	33.169	-7202.433	-3.093	-238897.500177	-191775.201675	354-40-27	180-00-19	23.110
D2-61	62025.985	22.856	-7204.578	-3.797	-164667.834768	-235512.665045	264-40-27	90-00-00	1.659
D2-60	62025.831	-1.813	-7206.230	-19.330	13064.894990	-1198959.313230	264-38-20	179-57-53	17.756
D2-28	62024.172	-31.325	-7223.908	-14.888	226288.918100	-923415.872736	174-37-38	89-59-18	29.797
合計				倍面積	1280.258894	-1280.258894			103.367
				面積	640.1294470	640.1294470			
				坪数	193.63	193.63			

面積（座標法）計算書

地番： 2D-13

測点名	[1] X(i)	[2] X(i+1)-X(i-1)	[3] Y(i)	[4] Y(i+1)-Y(i-1)	[2]*[3]	[1]*[4]	方向角	夾角	距離
D2-28	62024.172	1.186	-7223.908	17.723	-8567.554888	1099254.400356	84-38-20	90-04-25	17.756
D2-60	62025.831	2.130	-7206.230	17.633	-15349.269900	1093701.478023	354-32-33	89-54-13	0.473
D2-59	62026.302	-1.186	-7206.275	-17.723	8546.642150	-1099292.150346	264-38-43	90-06-10	17.755
D2-27	62024.645	-2.130	-7223.953	-17.633	15387.019890	-1093680.565285	174-33-55	89-55-12	0.475
合計				倍面積	16.837252	-16.837252			36.459
				面積	8.4186260	8.4186260			
				坪数	2.54	2.54			

面積（座標法）計算書

地番： 2D-14

測点名	[1] X(i)	[2] X(i+1)-X(i-1)	[3] Y(i)	[4] Y(i+1)-Y(i-1)	[2]*[3]	[1]*[4]	方向角	夾角	距離
D2-27	62024.645	-10.594	-7223.953	18.823	76530.558082	1167489.892835	84-38-43	89-59-05	17.755
D2-59	62026.302	13.906	-7206.275	16.524	-100210.460150	1024922.614248	354-37-05	89-58-22	12.303
D2-69	62038.551	10.594	-7207.429	-18.823	-76355.502826	-1167751.645473	264-38-56	90-01-51	17.746
D2-68	62036.896	-13.906	-7225.098	-16.524	100472.212788	-1025097.669504	174-39-38	90-00-42	12.304
合計				倍面積	436.807894	-436.807894			60.108
				面積	218.4039470	218.4039470			
				坪数	66.06	66.06			

面積（座標法）計算書

地番： 2D-16

測点名	[1] X(i)	[2] X(i+1)-X(i-1)	[3] Y(i)	[4] Y(i+1)-Y(i-1)	[2]*[3]	[1]*[4]	方向角	夾角	距離
D2-68	62036.896	1.182	-7225.098	17.713	-8540.065836	1098859.538848	84-38-56	89-57-48	17.746
D2-69	62038.551	2.127	-7207.429	17.625	-15330.201483	1093429.461375	354-40-27	90-01-31	0.474
D2-73	62039.023	-1.182	-7207.473	-17.713	8519.233086	-1098897.214399	264-39-08	89-58-41	17.746
D2-72	62037.369	-2.127	-7225.142	-17.625	15367.877034	-1093408.628625	174-41-08	90-02-00	0.475
合計				倍面積	16.842801	-16.842801			36.441
				面積	8.4214005	8.4214005			
				坪数	2.54	2.54			

面積（座標法）計算書

地番： 2D-17

測点名	[1] X(i)	[2] X(i+1)-X(i-1)	[3] Y(i)	[4] Y(i+1)-Y(i-1)	[2]*[3]	[1]*[4]	方向角	夾角	距離
D2-72	62037.369	-10.606	-7225.142	18.831	76629.856052	1168225.695639	84-39-08	90-04-00	17.746
D2-73	62039.023	13.924	-7207.473	16.514	-100356.854052	1024512.425822	354-37-21	89-58-13	12.324
D2-55	62051.293	10.606	-7208.628	-18.831	-76454.708568	-1168487.898483	264-37-20	89-59-59	17.754
D2-23	62049.629	-13.924	-7226.304	-16.514	100619.056896	-1024687.573306	174-35-08	89-57-48	12.315
合計				倍面積	437.350328	-437.350328			60.139
				面積	218.6751640	218.6751640			
				坪数	66.14	66.14			

面積（座標法）計算書

地 番： 2D-18

測点名	[1] X(i)	[2] X(i+1)-X(i-1)	[3] Y(i)	[4] Y(i+1)-Y(i-1)	[2]*[3]	[1]*[4]	方向角	夾 角	距 離
D2-23	62049.629	1.184	-7226.304	17.721	-8555.943936	1099581.475509	84-37-20	89-58-41	17.754
D2-55	62051.293	2.145	-7208.628	17.631	-15462.507060	1094026.346883	354-39-19	90-01-59	0.483
D2-54	62051.774	-1.184	-7208.673	-17.721	8535.068832	-1099619.487054	264-37-08	89-57-49	17.754
D2-22	62050.109	-2.145	-7226.349	-17.631	15500.518605	-1094005.471779	174-38-39	90-01-31	0.482
合計				倍面積	17.136441	-17.136441			36.473
				面 積	8.5682205	8.5682205			
				坪 数	2.59	2.59			

面積（座標法）計算書

地番： 2D-19

測点名	[1] X(i)	[2] X(i+1)-X(i-1)	[3] Y(i)	[4] Y(i+1)-Y(i-1)	[2]*[3]	[1]*[4]	方向角	夾角	距離
D2-22	62050.109	-7.192	-7226.349	18.509	51971.902008	1148485.467481	84-37-08	89-59-30	17.754
D2-54	62051.774	10.521	-7208.673	16.850	-75842.448633	1045572.391900	354-40-17	90-03-09	8.894
D2-53	62060.630	7.192	-7209.499	-18.509	-51850.716808	-1148680.200670	264-37-27	89-57-10	17.761
D2-21	62058.966	-10.521	-7227.182	-16.850	76037.181822	-1045693.577100	174-37-38	90-00-11	8.896
合計				倍面積	315.918389	-315.918389			53.305
				面積	157.9591945	157.9591945			
				坪数	47.78	47.78			

面積（座標法）計算書

地番： 2D-20

測点名	[1] X(i)	[2] X(i+1)-X(i-1)	[3] Y(i)	[4] Y(i+1)-Y(i-1)	[2]*[3]	[1]*[4]	方向角	夾角	距離
D2-21	62058.966	-15.830	-7227.182	19.324	114406.291060	1199227.458984	84-37-27	89-58-59	17.761
D2-53	62060.630	2.553	-7209.499	27.123	-18405.850947	1683270.467490	84-37-12	179-59-45	9.482
D2-52	62061.519	14.972	-7200.059	8.116	-107799.283348	503691.288204	354-37-45	90-00-33	14.145
D2-51	62075.602	17.576	-7201.383	-1.653	-126571.507608	-102610.970106	354-37-09	179-59-24	3.508
D2-50	62079.095	0.858	-7201.712	-27.440	-6179.068896	-1703450.366800	264-26-55	89-49-46	27.239
D2-20	62076.460	-20.129	-7228.823	-25.470	145508.978167	-1581087.436200	174-38-28	90-11-33	17.571
合計				倍面積	959.558428	-959.558428			89.706
				面積	479.7792140	479.7792140			
				坪数	145.13	145.13			

面積（座標法）計算書

地番： 2D-21

測点名	[1] X(i)	[2] X(i+1)-X(i-1)	[3] Y(i)	[4] Y(i+1)-Y(i-1)	[2]*[3]	[1]*[4]	方向角	夾角	距離
D2-20	62076.460	2.197	-7228.823	27.152	-15881.724131	1685500.041920	84-26-55	89-47-47	27.239
D2-50	62079.095	3.074	-7201.712	27.070	-22138.062688	1680481.101650	354-39-52	90-12-57	0.441
D2-49	62079.534	-2.197	-7201.753	-27.152	15822.251341	-1685583.507168	264-26-48	89-46-56	27.239
D2-19	62076.898	-3.074	-7228.864	-27.070	22221.527936	-1680421.628860	174-39-08	90-12-20	0.440
合計				倍面積	23.992458	-23.992458			55.359
				面積	11.9962290	11.9962290			
				坪数	3.62	3.62			

面積（座標法）計算書

地番： 2D-22

測点名	[1] X(i)	[2] X(i+1)-X(i-1)	[3] Y(i)	[4] Y(i+1)-Y(i-1)	[2]*[3]	[1]*[4]	方向角	夾角	距離
D2-19	62076.898	0.136	-7228.864	27.345	-983.125504	1697492.775810	84-26-48	89-47-38	27.239
D2-49	62079.534	10.981	-7201.753	26.327	-79082.449693	1634367.891618	354-37-58	90-11-10	8.382
D2-48	62087.879	5.717	-7202.537	-27.815	-41176.904029	-1726974.354385	264-26-49	89-48-51	27.158
D2-18	62085.251	-8.481	-7229.568	-26.561	61313.966208	-1649046.351811	175-24-32	90-57-43	5.872
D2-3	62079.398	-8.353	-7229.098	0.704	60384.655594	43703.896192	174-39-10	179-14-38	2.511
合計				倍面積	456.142576	-456.142576			71.162
				面積	228.0712880	228.0712880			
				坪数	68.99	68.99			

面積（座標法）計算書

地 番： 2D-23

測点名	[1] X(i)	[2] X(i+1)-X(i-1)	[3] Y(i)	[4] Y(i+1)-Y(i-1)	[2]*[3]	[1]*[4]	方向角	夾 角	距 離
D2-18	62085.251	-20.696	-7229.568	28.828	149623.139328	1789793.615828	84-26-49	88-51-09	27.158
D2-48	62087.879	5.858	-7202.537	26.724	-42192.461746	1659236.478396	354-34-14	90-07-25	3.245
D2-47	62091.109	18.733	-7202.844	-1.748	-134930.876652	-108535.258532	354-41-23	180-07-09	15.570
D2-71	62106.612	19.938	-7204.285	-1.859	-143639.034330	-115456.191708	354-36-57	179-55-34	4.455
D2-44	62111.047	1.963	-7204.703	-27.080	-14142.831989	-1681967.152760	264-42-10	90-05-13	26.776
D2-17	62108.575	-25.796	-7231.365	-24.865	186540.291540	-1544329.717375	175-35-40	90-53-30	23.393
合計				倍面積	1258.226151	-1258.226151			100.597
				面 積	629.1130755	629.1130755			
				坪 数	190.30	190.30			

面積（座標法）計算書

地番： 2D-24

測点名	[1] X(i)	[2] X(i+1)-X(i-1)	[3] Y(i)	[4] Y(i+1)-Y(i-1)	[2]*[3]	[1]*[4]	方向角	夾角	距離
D2-17	62108.575	1.831	-7231.365	26.711	-13240.629315	1658982.146825	84-42-10	89-04-27	26.776
D2-44	62111.047	6.440	-7204.703	26.288	-46398.287320	1632775.203536	354-36-56	89-54-46	3.986
D2-43	62115.015	1.497	-7205.077	-27.023	-10786.000269	-1678534.050345	264-42-09	90-05-13	26.763
D2-16	62112.544	-5.799	-7231.726	-26.337	41936.779074	-1635858.071328	174-38-39	89-56-30	3.343
D2-2	62109.216	-3.969	-7231.414	0.361	28701.482166	22421.426976	175-37-43	180-59-04	0.643
合計				倍面積	213.344336	-213.344336			61.511
				面積	106.6721680	106.6721680			
				坪数	32.26	32.26			

面積（座標法）計算書

地番： 2D-25

測点名	[1] X(i)	[2] X(i+1)-X(i-1)	[3] Y(i)	[4] Y(i+1)-Y(i-1)	[2]*[3]	[1]*[4]	方向角	夾角	距離
D2-15	62115.634	0.581	-7232.013	15.246	-4201.799553	947014.955964	84-42-03	90-01-36	15.234
D2-42	62117.041	2.232	-7216.844	15.092	-16107.995808	937470.382772	354-40-04	89-58-01	0.829
D2-41	62117.866	-0.581	-7216.921	-15.246	4193.031101	-947048.985036	264-42-16	90-02-12	15.234
D2-14	62116.460	-2.232	-7232.090	-15.092	16142.024880	-937461.614320	174-40-27	89-58-11	0.830
合計				倍面積	25.260620	-25.260620			32.127
				面積	12.6303100	12.6303100			
				坪数	3.82	3.82			

面積（座標法）計算書

地番： 2D-26

測点名	[1] X(i)	[2] X(i+1)-X(i-1)	[3] Y(i)	[4] Y(i+1)-Y(i-1)	[2]*[3]	[1]*[4]	方向角	夾角	距離
D2-14	62116.460	-4.454	-7232.090	15.713	32211.728860	976035.935980	84-42-16	90-00-29	15.234
D2-41	62117.866	7.265	-7216.921	14.625	-52430.931065	908473.790250	354-41-43	89-59-27	5.884
D2-40	62123.725	4.454	-7217.465	-15.713	-32146.589110	-976150.090925	264-42-29	90-00-46	15.234
D2-13	62122.320	-7.265	-7232.634	-14.625	52545.086010	-908538.930000	174-41-47	89-59-18	5.885
合計				倍面積	179.294695	-179.294695			42.237
				面積	89.6473475	89.6473475			
				坪数	27.11	27.11			