



出来形確認測量図（縮尺1：500）

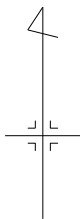

座 標 一 覧 表

測 点 名	X 座 標	Y 座 標
D3-1	62157.296	-7180.478
D3-2	62154.161	-7184.405
D3-7	62127.706	-7091.916
D3-8	62131.693	-7094.936
D3-9	62133.085	-7098.739
D3-10	62147.770	-7145.270
D3-11	62155.338	-7174.347
D3-12	62119.516	-7181.153
D3-13	62118.532	-7178.038
D3-15	62100.058	-7179.330
D3-16	62096.581	-7175.737
D3-17	62090.062	-7092.649
D3-18	62093.606	-7089.120
D3-19	62096.819	-7175.981
D3-20	62148.618	-7183.875
D3-23	62130.235	-7182.153
D3-24	62121.962	-7181.382
D3-25	62120.174	-7181.216
D3-26	62095.363	-7160.207
D3-27	62094.163	-7144.983
D3-28	62092.841	-7128.110
D3-29	62092.624	-7125.337
D3-30	62092.490	-7123.629
D3-31	62091.578	-7111.981
D3-32	62124.950	-7091.696
D3-33	62132.569	-7097.340
D3-34	62138.459	-7115.796
D3-35	62141.158	-7124.347
D3-36	62141.672	-7125.974
D3-37	62147.423	-7144.192
D3-39	62152.423	-7163.132
D3-41	62155.203	-7173.818
D3-42	62155.545	-7174.996
D3-43	62149.501	-7174.435

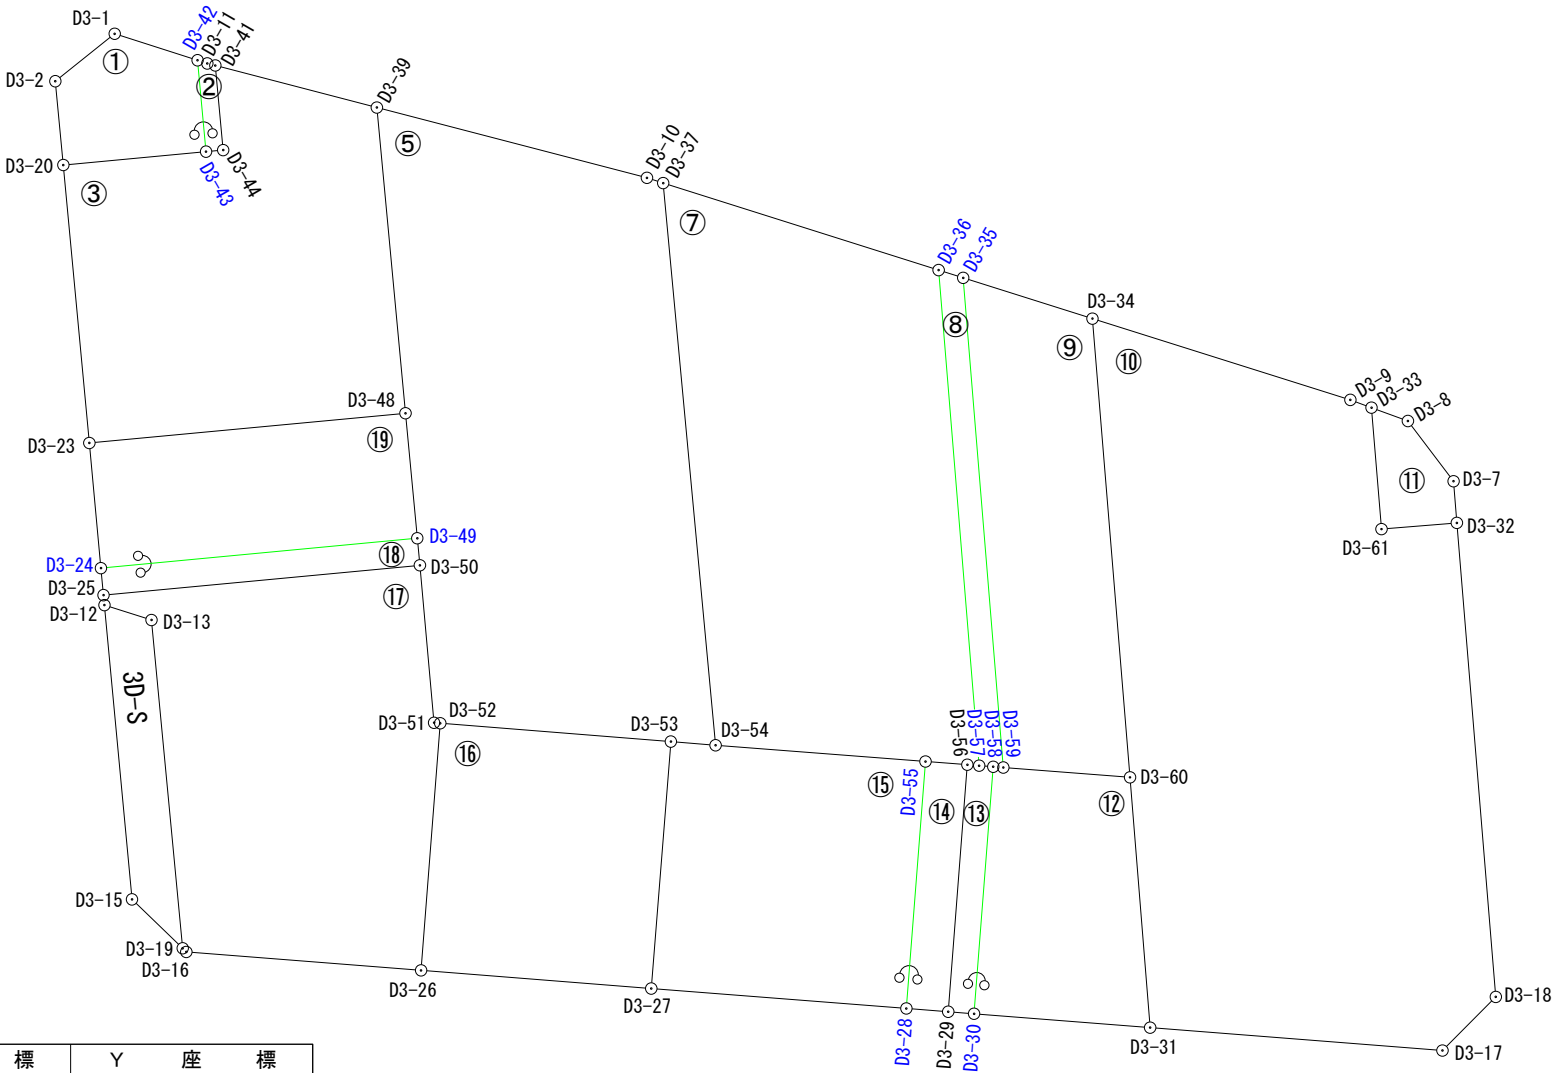

測 点 名	X 座 標	Y 座 標
D3-44	62149.607	-7173.298
D3-48	62132.200	-7161.239
D3-49	62123.935	-7160.457
D3-50	62122.147	-7160.287
D3-51	62111.738	-7159.348
D3-52	62111.701	-7158.944
D3-53	62110.489	-7143.683
D3-54	62110.249	-7140.731
D3-55	62109.173	-7126.845
D3-56	62108.959	-7124.072
D3-57	62108.898	-7123.294
D3-58	62108.826	-7122.364
D3-59	62108.775	-7121.696
D3-60	62108.125	-7113.316
D3-61	62124.540	-7096.679

凡 例	
	施工地区界
	道 路
	街区番号
	画地番号
D14-1	計 算 点
D14-2	境界標あり

平成24年 9月21日測量
平成23年10月24日測量

面積（座標法）計算書

地 番： 3D-1

測点名	[1] X(i)	[2] X(i+1)-X(i-1)	[3] Y(i)	[4] Y(i+1)-Y(i-1)	[2]*[3]	[1]*[4]	方向角	夾 角	距 離
D3-1	62157.296	-1.384	-7180.478	-9.409	9937.781552	-584837.998064	231-23-56	123-41-06	5.025
D3-2	62154.161	-8.678	-7184.405	-3.397	62346.266590	-211137.684917	174-32-18	123-08-22	5.568
D3-20	62148.618	-4.660	-7183.875	9.970	33476.857500	619621.721460	84-39-22	90-07-04	9.481
D3-43	62149.501	6.927	-7174.435	8.879	-49697.311245	551825.419379	354-41-49	90-02-27	6.070
D3-42	62155.545	7.795	-7174.996	-6.043	-55929.093820	-375605.958435	287-42-50	113-01-01	5.755
合計				倍面積	134.500577	-134.500577			31.899
				面 積	67.2502885	67.2502885			
				坪 数	20.34	20.34			

面積（座標法）計算書

地番： 3D-2

測点名	[1] X(i)	[2] X(i+1)-X(i-1)	[3] Y(i)	[4] Y(i+1)-Y(i-1)	[2]*[3]	[1]*[4]	方向角	夾角	距離
D3-42	62155.545	-5.837	-7174.996	-0.088	41880.451652	-5469.687960	174-41-49	67-00-24	6.070
D3-43	62149.501	-5.938	-7174.435	1.698	42601.795030	105529.852698	84-40-26	89-58-37	1.142
D3-44	62149.607	5.702	-7173.298	0.617	-40902.145196	38346.307519	354-41-28	90-01-02	5.620
D3-41	62155.203	5.731	-7173.818	-1.049	-41113.150958	-65200.807947	284-18-58	109-37-30	0.546
D3-11	62155.338	0.342	-7174.347	-1.178	-2453.626674	-73218.988164	287-41-25	183-22-27	0.681
合計				倍面積	13.323854	-13.323854			14.059
				面積	6.6619270	6.6619270			
				坪数	2.01	2.01			

面積（座標法）計算書

地番： 3D-3

測点名	[1] X(i)	[2] X(i+1)-X(i-1)	[3] Y(i)	[4] Y(i+1)-Y(i-1)	[2]*[3]	[1]*[4]	方向角	夾角	距離
D3-41	62155.203	-2.816	-7173.818	-10.166	20201.471488	-631869.793698	174-41-28	70-06-31	5.620
D3-44	62149.607	-5.702	-7173.298	-0.617	40902.145196	-38346.307519	264-40-26	269-58-58	1.142
D3-43	62149.501	-0.989	-7174.435	-10.577	7095.516215	-657355.272077	264-39-22	179-58-56	9.481
D3-20	62148.618	-19.266	-7183.875	-7.718	138404.535750	-479663.033724	174-38-55	89-59-33	18.463
D3-23	62130.235	-16.418	-7182.153	22.636	117916.587954	1406379.999460	84-37-57	89-59-02	21.006
D3-48	62132.200	22.188	-7161.239	19.021	-158893.570932	1181816.576200	354-39-08	90-01-11	20.311
D3-39	62152.423	23.003	-7163.132	-12.579	-164773.525396	-781815.328917	284-34-57	109-55-49	11.042
合計				倍面積	853.160275	-853.160275			87.065
				面積	426.5801375	426.5801375			
				坪数	129.04	129.04			

面積（座標法）計算書

地番： 3D-5

測点名	[1] X(i)	[2] X(i+1)-X(i-1)	[3] Y(i)	[4] Y(i+1)-Y(i-1)	[2]*[3]	[1]*[4]	方向角	夾角	距離
D3-39	62152.423	-15.570	-7163.132	-15.969	111529.965240	-992512.042887	174-39-08	70-03-05	20.311
D3-48	62132.200	-28.488	-7161.239	2.675	204009.376632	166203.635000	174-35-42	179-56-34	8.302
D3-49	62123.935	-10.053	-7160.457	0.952	71984.074221	59141.986120	174-34-07	179-58-25	1.796
D3-50	62122.147	-12.197	-7160.287	1.109	87334.020539	68893.461023	174-50-43	180-16-36	10.451
D3-51	62111.738	-10.446	-7159.348	1.343	74786.549208	83416.064134	95-13-58	100-23-15	0.406
D3-52	62111.701	-1.249	-7158.944	15.665	8941.521056	972979.796165	94-32-27	179-18-29	15.309
D3-53	62110.489	-1.452	-7143.683	18.213	10372.627716	1131218.336157	94-38-53	180-06-26	2.962
D3-54	62110.249	36.934	-7140.731	-0.509	-263735.758754	-31614.116741	354-40-51	80-01-58	37.335
D3-37	62147.423	37.521	-7144.192	-4.539	-268057.228032	-282087.152997	287-50-35	113-09-44	1.132
D3-10	62147.770	5.000	-7145.270	-18.940	-35726.350000	-1177078.763800	284-36-03	176-45-28	18.458
合計				倍面積	1438.797826	-1438.797826			116.462
				面積	719.3989130	719.3989130			
				坪数	217.61	217.61			

面積（座標法）計算書

地番： 3D-7

測点名	[1] X(i)	[2] X(i+1)-X(i-1)	[3] Y(i)	[4] Y(i+1)-Y(i-1)	[2]*[3]	[1]*[4]	方向角	夾角	距離
D3-37	62147.423	-31.423	-7144.192	-14.757	224491.945216	-917109.521211	174-40-51	67-09-40	37.335
D3-54	62110.249	-38.250	-7140.731	17.347	273132.960750	1077426.489403	94-25-51	99-45-00	13.928
D3-55	62109.173	-1.290	-7126.845	16.659	9193.630050	1034676.713007	94-24-47	179-58-56	2.781
D3-56	62108.959	-0.275	-7124.072	3.551	1959.119800	220548.913409	94-28-59	180-04-12	0.780
D3-57	62108.898	32.713	-7123.294	-1.902	-233024.316622	-118131.123996	355-19-31	80-50-32	32.883
D3-36	62141.672	38.525	-7125.974	-20.898	-274528.148350	-1298636.661456	287-31-11	112-11-40	19.104
合計				倍面積	1225.190844	-1225.190844			106.811
				面積	612.5954220	612.5954220			
				坪数	185.31	185.31			

面積（座標法）計算書

地番：3D-8

測点名	[1] X(i)	[2] X(i+1)-X(i-1)	[3] Y(i)	[4] Y(i+1)-Y(i-1)	[2]*[3]	[1]*[4]	方向角	夾角	距離
D3-36	62141.672	-32.260	-7125.974	1.053	229883.921240	65435.180616	175-19-31	67-47-35	32.883
D3-57	62108.898	-32.846	-7123.294	3.610	233971.714724	224213.121780	94-25-37	99-06-06	0.933
D3-58	62108.826	-0.123	-7122.364	1.598	876.050772	99249.903948	94-21-57	179-56-20	0.670
D3-59	62108.775	32.332	-7121.696	-1.983	-230258.675072	-123161.700825	355-19-12	80-57-15	32.491
D3-35	62141.158	32.897	-7124.347	-4.278	-234369.643259	-265839.873924	287-31-56	112-12-44	1.706
合計				倍面積	103.368405	-103.368405			68.683
				面積	51.6842025	51.6842025			
				坪数	15.63	15.63			

面積（座標法）計算書

地番：3D-9

測点名	[1] X(i)	[2] X(i+1)-X(i-1)	[3] Y(i)	[4] Y(i+1)-Y(i-1)	[2]*[3]	[1]*[4]	方向角	夾角	距離
D3-35	62141.158	-29.684	-7124.347	-5.900	211479.116348	-366632.832200	175-19-12	67-48-09	32.491
D3-59	62108.775	-33.033	-7121.696	11.031	235250.983968	685121.897025	94-26-07	99-06-55	8.405
D3-60	62108.125	29.684	-7113.316	5.900	-211151.672144	366437.937500	355-19-34	80-53-27	30.435
D3-34	62138.459	33.033	-7115.796	-11.031	-235056.089268	-685449.341229	287-31-03	112-11-29	8.967
合計				倍面積	522.338904	-522.338904			80.298
				面積	261.1694520	261.1694520			
				坪数	79.00	79.00			

面積（座標法）計算書

地番：3D-10

測点名	[1] X(i)	[2] X(i+1)-X(i-1)	[3] Y(i)	[4] Y(i+1)-Y(i-1)	[2]*[3]	[1]*[4]	方向角	夾角	距離
D3-34	62138.459	-24.960	-7115.796	-14.577	177610.268160	-905792.316843	175-19-34	67-50-19	30.435
D3-60	62108.125	-46.881	-7113.316	3.815	333479.367396	236942.496875	175-23-15	180-03-41	16.601
D3-31	62091.578	-18.063	-7111.981	20.667	128463.712803	1283246.642526	94-29-02	99-05-47	19.391
D3-17	62090.062	2.028	-7092.649	22.861	-14383.892172	1419440.907382	44-52-43	130-23-41	5.001
D3-18	62093.606	34.888	-7089.120	0.953	-247325.218560	59175.206518	355-18-06	130-25-23	31.450
D3-32	62124.950	30.934	-7091.696	-7.559	-219374.524064	-469602.497050	265-17-47	89-59-41	5.000
D3-61	62124.540	7.619	-7096.679	-5.644	-54069.597301	-350630.903760	355-17-37	269-59-50	8.056
D3-33	62132.569	8.545	-7097.340	-2.060	-60646.770300	-127993.092140	290-14-45	114-57-08	1.491
D3-9	62133.085	5.890	-7098.739	-18.456	-41811.572710	-1146728.216760	287-29-15	177-14-30	17.884
合計				倍面積	1941.773252	-1941.773252			135.309
				面積	970.8866260	970.8866260			
				坪数	293.69	293.69			

面積（座標法）計算書

地番： 3D-11

測点名	[1] X(i)	[2] X(i+1)-X(i-1)	[3] Y(i)	[4] Y(i+1)-Y(i-1)	[2]*[3]	[1]*[4]	方向角	夾角	距離
D3-33	62132.569	-7.153	-7097.340	-1.743	50767.273020	-108297.067767	175-17-37	65-16-20	8.056
D3-61	62124.540	-7.619	-7096.679	5.644	54069.597301	350630.903760	85-17-47	90-00-10	5.000
D3-32	62124.950	3.166	-7091.696	4.763	-22452.309536	295901.136850	355-26-10	90-08-23	2.765
D3-7	62127.706	6.743	-7091.916	-3.240	-47820.789588	-201293.767440	322-51-27	147-25-17	5.002
D3-8	62131.693	4.863	-7094.936	-5.424	-34502.673768	-337002.302832	290-01-17	147-09-50	2.559
合計				倍面積	61.097429	-61.097429			23.382
				面積	30.5487145	30.5487145			
				坪数	9.24	9.24			

面積（座標法）計算書

地番：3D-12

測点名	[1] X(i)	[2] X(i+1)-X(i-1)	[3] Y(i)	[4] Y(i+1)-Y(i-1)	[2]*[3]	[1]*[4]	方向角	夾角	距離
D3-58	62108.826	-16.285	-7122.364	-1.933	115987.697740	-120056.360658	184-25-41	90-03-44	16.385
D3-30	62092.490	-17.248	-7123.629	10.383	122868.352992	644706.323670	94-28-37	90-02-56	11.684
D3-31	62091.578	15.635	-7111.981	10.313	-111195.822935	640350.443914	355-23-15	80-54-38	16.601
D3-60	62108.125	17.197	-7113.316	-9.715	-122327.695252	-603380.434375	274-26-07	99-02-52	8.405
D3-59	62108.775	0.701	-7121.696	-9.048	-4992.308896	-561960.196200	274-21-57	179-55-50	0.670
合計				倍面積	340.223649	-340.223649			53.745
				面積	170.1118245	170.1118245			
				坪数	51.45	51.45			

面積（座標法）計算書

地番： 3D-13

測点名	[1] X(i)	[2] X(i+1)-X(i-1)	[3] Y(i)	[4] Y(i+1)-Y(i-1)	[2]*[3]	[1]*[4]	方向角	夾角	距離
D3-56	62108.959	-16.274	-7124.072	-2.043	115937.147728	-126888.603237	184-25-42	89-56-43	16.384
D3-29	62092.624	-16.469	-7125.337	0.443	117347.175053	27507.032432	94-29-09	90-03-27	1.713
D3-30	62092.490	16.202	-7123.629	2.973	-115417.037058	184600.972770	4-25-41	89-56-32	16.385
D3-58	62108.826	16.408	-7122.364	0.335	-116863.748512	20806.456710	274-25-37	89-59-56	0.933
D3-57	62108.898	0.133	-7123.294	-1.708	-947.398102	-106081.997784	274-28-59	180-03-22	0.780
合計				倍面積	56.139109	-56.139109			36.195
				面積	28.0695545	28.0695545			
				坪数	8.49	8.49			

面積（座標法）計算書

地番：3D-14

測点名	[1] X(i)	[2] X(i+1)-X(i-1)	[3] Y(i)	[4] Y(i+1)-Y(i-1)	[2]*[3]	[1]*[4]	方向角	夾角	距離
D3-55	62109.173	-16.118	-7126.845	-4.038	114870.487710	-250796.840574	184-25-44	90-00-57	16.381
D3-28	62092.841	-16.549	-7128.110	1.508	117963.092390	93636.004228	94-28-28	90-02-44	2.781
D3-29	62092.624	16.118	-7125.337	4.038	-114846.181766	250730.015712	4-25-42	89-57-14	16.384
D3-56	62108.959	16.549	-7124.072	-1.508	-117896.267528	-93660.310172	274-24-47	89-59-05	2.781
合計				倍面積	91.130806	-91.130806			38.327
				面積	45.5654030	45.5654030			
				坪数	13.78	13.78			

面積（座標法）計算書

地番： 3D-15

測点名	[1] X(i)	[2] X(i+1)-X(i-1)	[3] Y(i)	[4] Y(i+1)-Y(i-1)	[2]*[3]	[1]*[4]	方向角	夾角	距離
D3-53	62110.489	-16.086	-7143.683	-4.252	114913.284738	-264093.799228	184-33-10	89-54-17	16.378
D3-27	62094.163	-17.648	-7144.983	15.573	126094.659984	966992.400399	94-28-48	89-55-38	16.925
D3-28	62092.841	15.010	-7128.110	18.138	-106992.931100	1126239.950058	4-25-44	89-56-56	16.381
D3-55	62109.173	17.408	-7126.845	-12.621	-124064.117760	-783879.872433	274-25-51	90-00-07	13.928
D3-54	62110.249	1.316	-7140.731	-16.838	-9397.201996	-1045812.372662	274-38-53	180-13-02	2.962
合計				倍面積	553.693866	-553.693866			66.574
				面積	276.8469330	276.8469330			
				坪数	83.74	83.74			

面積（座標法）計算書

地番：3D-16

測点名	[1] X(i)	[2] X(i+1)-X(i-1)	[3] Y(i)	[4] Y(i+1)-Y(i-1)	[2]*[3]	[1]*[4]	方向角	夾角	距離
D3-52	62111.701	-15.126	-7158.944	-16.524	108286.186944	-1026333.747324	184-25-14	89-52-47	16.387
D3-26	62095.363	-17.538	-7160.207	13.961	125575.710366	866913.362843	94-30-25	90-05-11	15.271
D3-27	62094.163	15.126	-7144.983	16.524	-108075.012858	1026043.949412	4-33-10	90-02-45	16.378
D3-53	62110.489	17.538	-7143.683	-13.961	-125285.912454	-867124.536929	274-32-27	89-59-17	15.309
合計				倍面積	500.971998	-500.971998			63.345
				面積	250.4859990	250.4859990			
				坪数	75.77	75.77			

面積（座標法）計算書

地番：3D-17

測点名	[1] X(i)	[2] X(i+1)-X(i-1)	[3] Y(i)	[4] Y(i+1)-Y(i-1)	[2]*[3]	[1]*[4]	方向角	夾角	距離
D3-25	62120.174	-2.631	-7181.216	-20.866	18893.779296	-1296199.550684	174-31-51	89-54-59	0.661
D3-12	62119.516	-1.642	-7181.153	3.178	11791.453226	197415.821848	107-31-51	113-00-00	3.267
D3-13	62118.532	-22.697	-7178.038	5.172	162919.928486	321277.047504	174-35-17	247-03-26	21.810
D3-19	62096.819	-21.951	-7175.981	2.301	157519.958931	142884.780519	134-17-13	139-41-56	0.341
D3-16	62096.581	-1.456	-7175.737	15.774	10447.873072	979511.468694	94-29-04	140-11-51	15.578
D3-26	62095.363	15.120	-7160.207	16.793	-108262.329840	1042767.430859	4-25-14	89-56-10	16.387
D3-52	62111.701	16.375	-7158.944	0.859	-117227.708000	53353.951159	275-13-58	90-48-44	0.406
D3-51	62111.738	10.446	-7159.348	-1.343	-74786.549208	-83416.064134	354-50-43	259-36-45	10.451
D3-50	62122.147	8.436	-7160.287	-21.868	-60404.181132	-1358487.110596	264-36-52	89-46-09	21.022
合計				倍面積	892.224831	-892.224831			89.923
				面積	446.1124155	446.1124155			
				坪数	134.94	134.94			

面積（座標法）計算書

地番：3D-18

測点名	[1] X(i)	[2] X(i+1)-X(i-1)	[3] Y(i)	[4] Y(i+1)-Y(i-1)	[2]*[3]	[1]*[4]	方向角	夾角	距離
D3-24	62121.962	-3.761	-7181.382	-20.759	27009.177702	-1289589.809158	174-41-45	90-04-56	1.796
D3-25	62120.174	0.185	-7181.216	21.095	-1328.524960	1310425.070530	84-36-52	89-55-07	21.022
D3-50	62122.147	3.761	-7160.287	20.759	-26929.839407	1289593.649573	354-34-07	89-57-15	1.796
D3-49	62123.935	-0.185	-7160.457	-21.095	1324.684545	-1310504.408825	264-36-49	90-02-42	21.018
合計				倍面積	75.497880	-75.497880			45.632
				面積	37.7489400	37.7489400			
				坪数	11.41	11.41			

面積（座標法）計算書

地番：3D-19

測点名	[1] X(i)	[2] X(i+1)-X(i-1)	[3] Y(i)	[4] Y(i+1)-Y(i-1)	[2]*[3]	[1]*[4]	方向角	夾角	距離
D3-23	62130.235	-10.238	-7182.153	-20.143	73530.882414	-1251489.323605	174-40-33	90-02-36	8.309
D3-24	62121.962	-6.300	-7181.382	21.696	45242.706600	1347798.087552	84-36-49	89-56-16	21.018
D3-49	62123.935	10.238	-7160.457	20.143	-73308.758766	1251362.422705	354-35-42	89-58-53	8.302
D3-48	62132.200	6.300	-7161.239	-21.696	-45115.805700	-1348020.211200	264-37-57	90-02-15	21.006
合計				倍面積	349.024548	-349.024548			58.635
				面積	174.5122740	174.5122740			
				坪数	52.78	52.78			

面積（座標法）計算書

地番：3D-S

測点名	[1] X(i)	[2] X(i+1)-X(i-1)	[3] Y(i)	[4] Y(i+1)-Y(i-1)	[2]*[3]	[1]*[4]	方向角	夾角	距離
D3-12	62119.516	-18.474	-7181.153	-1.292	132664.620522	-80258.414672	174-38-52	67-07-01	19.543
D3-15	62100.058	-22.697	-7179.330	5.172	162949.253010	321181.499976	134-02-36	139-23-44	4.659
D3-19	62096.819	18.474	-7175.981	1.292	-132569.072994	80229.090148	354-35-17	40-32-41	21.810
D3-13	62118.532	22.697	-7178.038	-5.172	-162919.928486	-321277.047504	287-31-51	112-56-34	3.267
合計				倍面積	124.872052	-124.872052			49.279
				面積	62.4360260	62.4360260			
				坪数	18.88	18.88			