
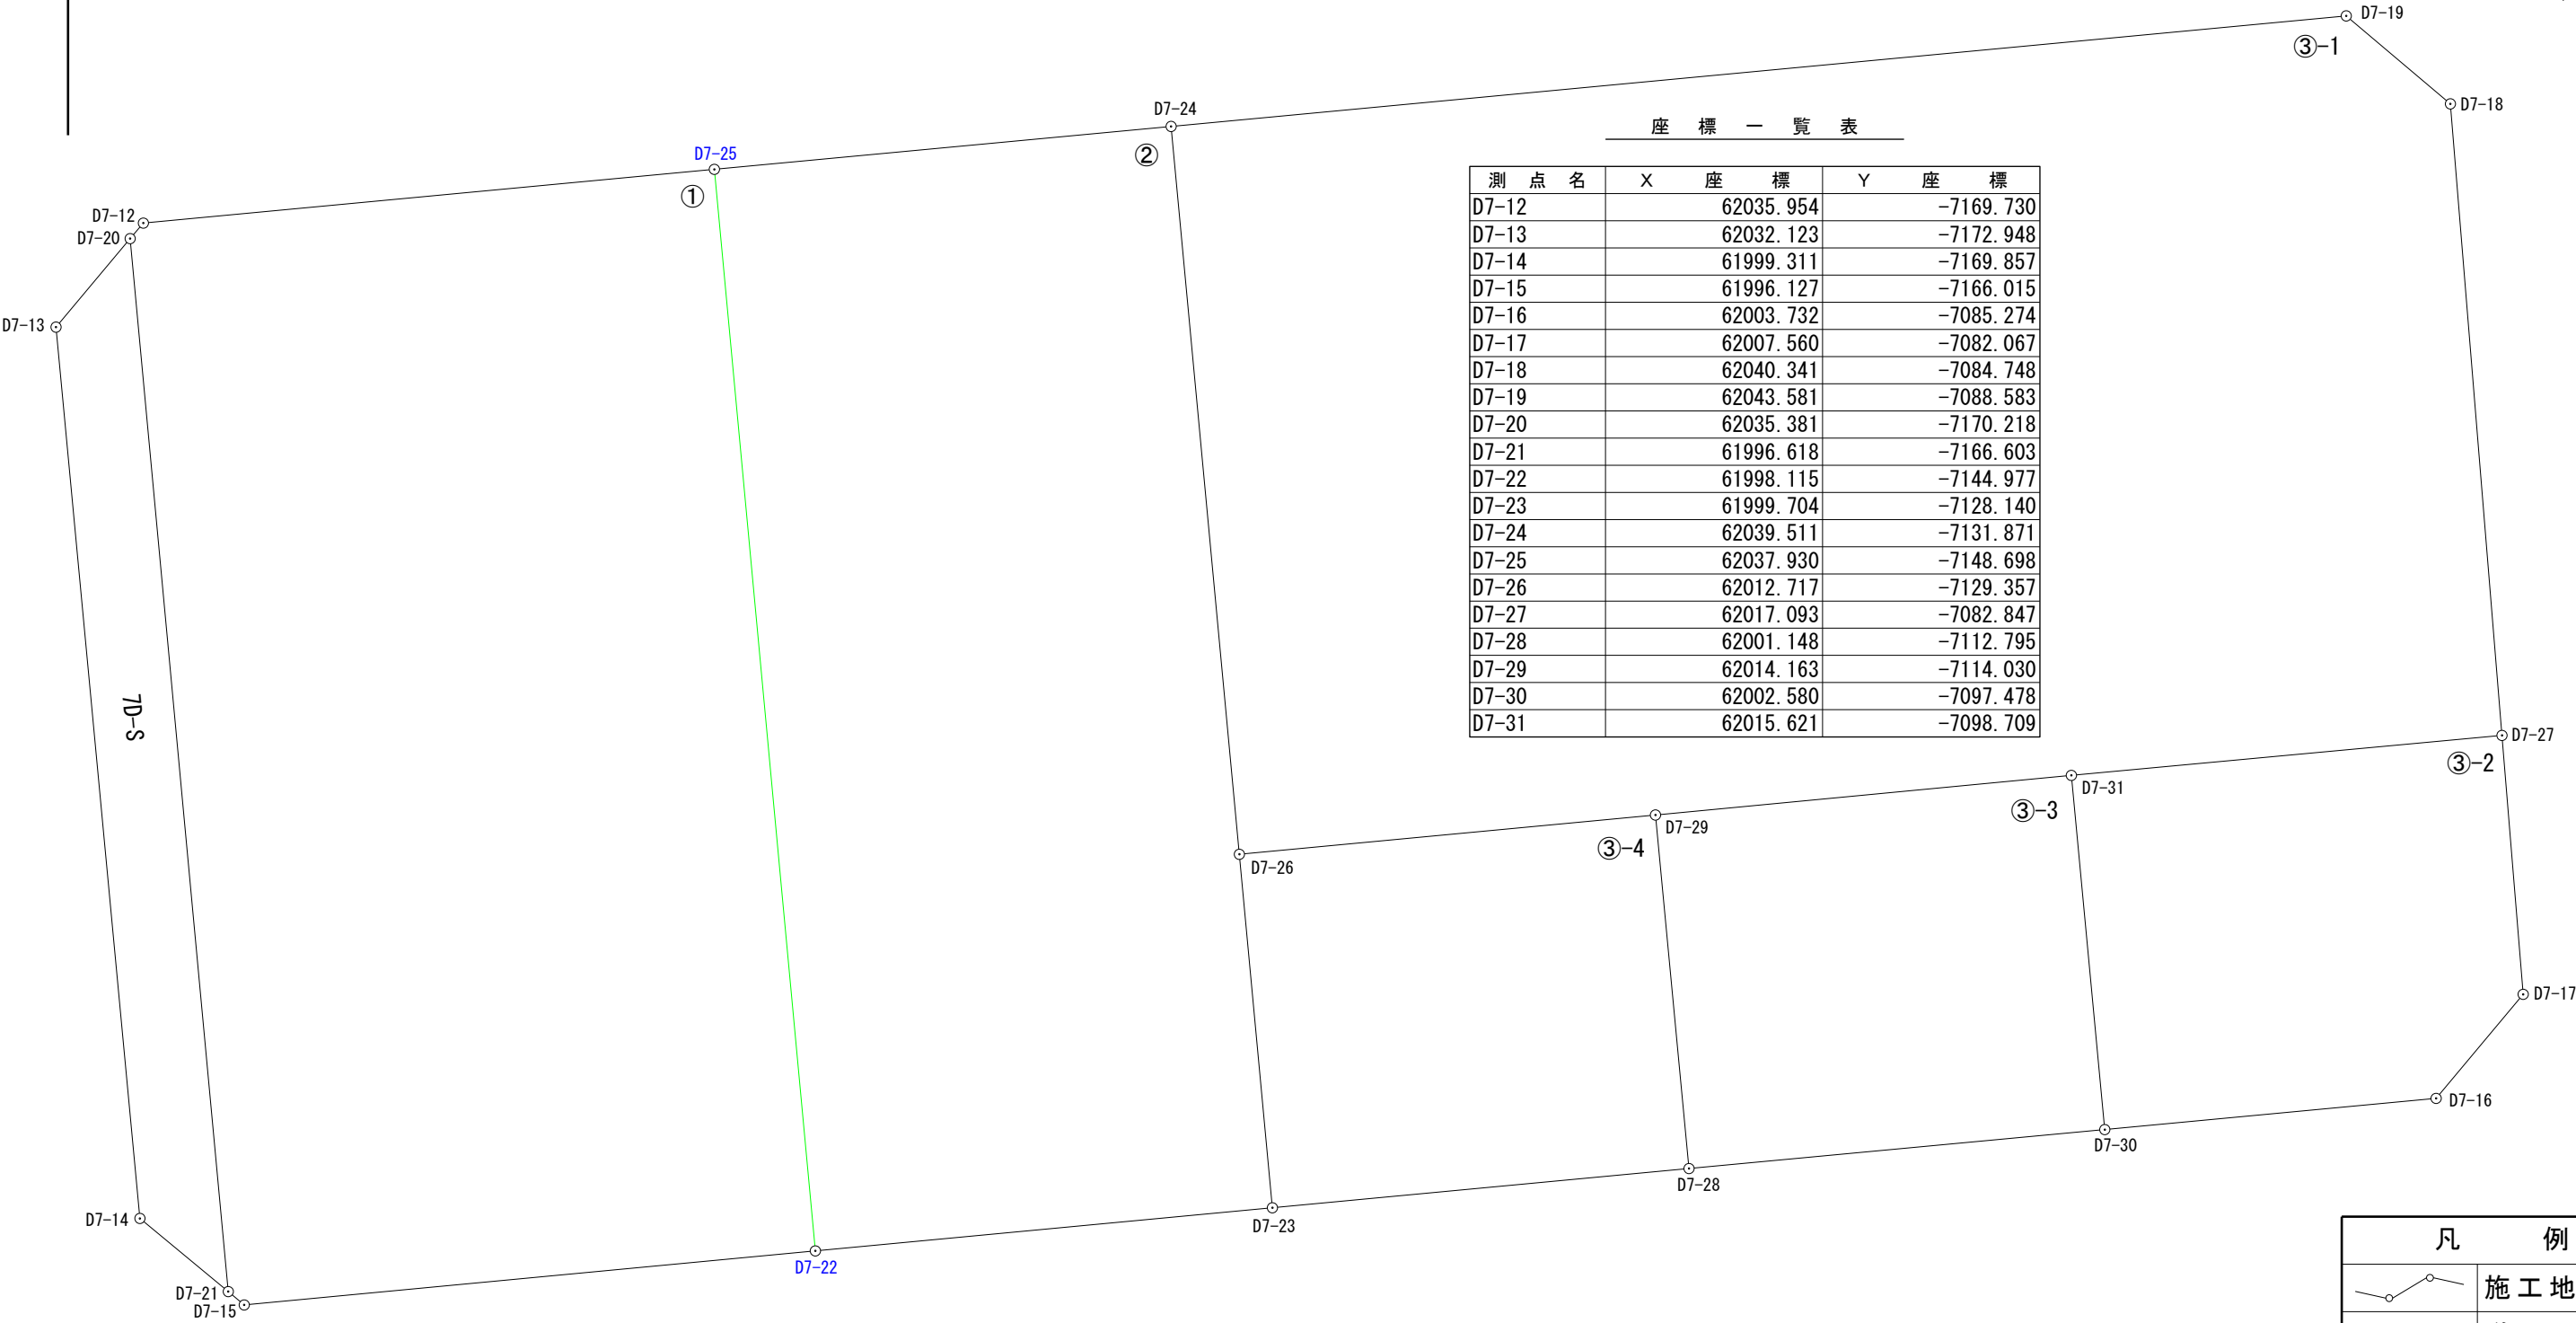


出来形確認測量図（縮尺１：２５０）

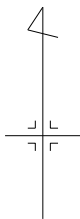

座 標 一 覧 表		
測 点 名	X 座 標	Y 座 標
D7-12	62035.954	-7169.730
D7-13	62032.123	-7172.948
D7-14	61999.311	-7169.857
D7-15	61996.127	-7166.015
D7-16	62003.732	-7085.274
D7-17	62007.560	-7082.067
D7-18	62040.341	-7084.748
D7-19	62043.581	-7088.583
D7-20	62035.381	-7170.218
D7-21	61996.618	-7166.603
D7-22	61998.115	-7144.977
D7-23	61999.704	-7128.140
D7-24	62039.511	-7131.871
D7-25	62037.930	-7148.698
D7-26	62012.717	-7129.357
D7-27	62017.093	-7082.847
D7-28	62001.148	-7112.795
D7-29	62014.163	-7114.030
D7-30	62002.580	-7097.478
D7-31	62015.621	-7098.709

凡 例	
	施工地区界
	道 路
	街区番号
	画地番号
D14-1	計 算 点
D14-2	境界標あり

平成24年 9月24日測量
平成23年10月20日測量

面積（座標法）計算書

地 番： 7D-1

測点名	[1] X(i)	[2] X(i+1)-X(i-1)	[3] Y(i)	[4] Y(i+1)-Y(i-1)	[2]*[3]	[1]*[4]	方向角	夾 角	距 離
D7-12	62035.954	-2.549	-7169.730	-21.520	18275.641770	-1335013.730080	220-25-11	135-47-13	0.753
D7-20	62035.381	-39.336	-7170.218	3.127	282047.695248	193984.636387	174-40-19	134-15-08	38.931
D7-21	61996.618	-39.254	-7166.603	4.203	281317.834162	260571.785454	129-51-47	135-11-28	0.766
D7-15	61996.127	1.497	-7166.015	21.626	-10727.524455	1340728.242502	84-36-07	134-44-20	21.132
D7-22	61998.115	41.803	-7144.977	17.317	-298681.473531	1073621.357455	354-39-39	90-03-32	39.988
D7-25	62037.930	37.839	-7148.698	-24.753	-270499.583622	-1535624.881290	264-37-58	89-58-19	21.125
合計				倍面積	1732.589572	-1732.589572			122.695
				面 積	866.2947860	866.2947860			
				坪 数	262.05	262.05			

面積（座標法）計算書

地番： 7D-2

測点名	[1] X(i)	[2] X(i+1)-X(i-1)	[3] Y(i)	[4] Y(i+1)-Y(i-1)	[2]*[3]	[1]*[4]	方向角	夾角	距離
D7-25	62037.930	-41.396	-7148.698	-13.106	295927.502408	-813069.110580	174-39-39	90-01-42	39.988
D7-22	61998.115	-38.226	-7144.977	20.558	273123.890802	1274557.248170	84-36-31	89-56-52	16.912
D7-23	61999.704	14.602	-7128.140	15.620	-104085.100280	968435.376480	354-39-26	90-02-55	13.070
D7-26	62012.717	39.807	-7129.357	-3.731	-283798.314099	-231369.447127	354-38-23	179-58-57	26.912
D7-24	62039.511	25.213	-7131.871	-19.341	-179815.863523	-1199906.182251	264-37-57	89-59-34	16.901
合計				倍面積	1352.115308	-1352.115308			113.783
				面積	676.0576540	676.0576540			
				坪数	204.50	204.50			

面積（座標法）計算書

地 番： 7D-3-1

測点名	[1] X(i)	[2] X(i+1)-X(i-1)	[3] Y(i)	[4] Y(i+1)-Y(i-1)	[2]*[3]	[1]*[4]	方向角	夾 角	距 離
D7-24	62039.511	-30.864	-7131.871	-40.774	220118.066544	-2529599.021514	174-38-23	90-00-39	26.912
D7-26	62012.717	-25.348	-7129.357	17.841	180714.941236	1106368.883997	84-36-38	89-58-15	15.395
D7-29	62014.163	2.904	-7114.030	30.648	-20659.143120	1900610.067624	84-33-50	179-57-12	15.390
D7-31	62015.621	2.930	-7098.709	31.183	-20799.217370	1933833.109643	84-41-53	180-08-03	15.930
D7-27	62017.093	24.720	-7082.847	13.961	-175087.977840	865820.635373	355-19-31	90-37-38	23.326
D7-18	62040.341	26.488	-7084.748	-5.736	-187660.805024	-355863.395976	310-11-34	134-52-03	5.020
D7-19	62043.581	-0.830	-7088.583	-47.123	5883.523890	-2923679.667463	264-37-44	134-26-10	43.479
合計				倍面積	2509.388316	-2509.388316			145.452
				面 積	1254.6941580	1254.6941580			
				坪 数	379.54	379.54			

面積（座標法）計算書

地番： 7D-3-2

測点名	[1] X(i)	[2] X(i+1)-X(i-1)	[3] Y(i)	[4] Y(i+1)-Y(i-1)	[2]*[3]	[1]*[4]	方向角	夾角	距離
D7-31	62015.621	-14.513	-7098.709	-14.631	103023.563717	-907350.550851	174-36-27	89-54-34	13.099
D7-30	62002.580	-11.889	-7097.478	13.435	84381.915942	833004.662300	84-36-27	90-00-00	12.258
D7-16	62003.732	4.980	-7085.274	15.411	-35284.664520	955539.513852	39-57-19	135-20-52	4.994
D7-17	62007.560	13.361	-7082.067	2.427	-94623.497187	150492.348120	355-19-21	135-22-02	9.565
D7-27	62017.093	8.061	-7082.847	-16.642	-57094.829667	-1032088.461706	264-41-53	89-22-32	15.930
合計				倍面積	402.488285	-402.488285			55.846
				面積	201.2441425	201.2441425			
				坪数	60.87	60.87			

面積（座標法）計算書

地番： 7D-3-3

測点名	[1] X(i)	[2] X(i+1)-X(i-1)	[3] Y(i)	[4] Y(i+1)-Y(i-1)	[2]*[3]	[1]*[4]	方向角	夾角	距離
D7-29	62014.163	-14.473	-7114.030	-14.086	102961.356190	-873531.500018	174-34-46	90-00-56	13.073
D7-28	62001.148	-11.583	-7112.795	16.552	82387.504485	1026243.001696	84-39-32	90-04-46	15.384
D7-30	62002.580	14.473	-7097.478	14.086	-102721.799094	873368.341880	354-36-27	89-56-55	13.099
D7-31	62015.621	11.583	-7098.709	-16.552	-82224.346347	-1026482.558792	264-33-50	89-57-23	15.390
合計				倍面積	402.715234	-402.715234			56.946
				面積	201.3576170	201.3576170			
				坪数	60.91	60.91			

面積（座標法）計算書

地番： 7D-3-4

測点名	[1] X(i)	[2] X(i+1)-X(i-1)	[3] Y(i)	[4] Y(i+1)-Y(i-1)	[2]*[3]	[1]*[4]	方向角	夾角	距離
D7-26	62012.717	-14.459	-7129.357	-14.110	103083.372863	-874999.436870	174-39-26	90-02-48	13.070
D7-23	61999.704	-11.569	-7128.140	16.562	82465.451660	1026839.097648	84-37-27	89-58-01	15.413
D7-28	62001.148	14.459	-7112.795	14.110	-102843.902905	874836.198280	354-34-46	89-57-19	13.073
D7-29	62014.163	11.569	-7114.030	-16.562	-82302.213070	-1027078.567606	264-36-38	90-01-52	15.395
合計				倍面積	402.708548	-402.708548			56.951
				面積	201.3542740	201.3542740			
				坪数	60.90	60.90			

面積（座標法）計算書

地番： 7D-S

測点名	[1] X(i)	[2] X(i+1)-X(i-1)	[3] Y(i)	[4] Y(i+1)-Y(i-1)	[2]*[3]	[1]*[4]	方向角	夾 角	距 離
D7-20	62035.381	35.505	-7170.218	-6.345	-254578.590090	-393614.492445	219-57-39	45-17-20	4.251
D7-13	62032.123	-36.070	-7172.948	0.361	258728.234360	22393.596403	174-37-06	134-39-27	32.957
D7-14	61999.311	-35.505	-7169.857	6.345	254565.772785	393385.628295	129-36-40	134-59-34	4.224
D7-21	61996.618	36.070	-7166.603	-0.361	-258499.370210	-22380.779098	354-40-19	45-03-39	38.931
合計				倍面積	216.046845	-216.046845			80.363
				面 積	108.0234225	108.0234225			
				坪 数	32.67	32.67			