
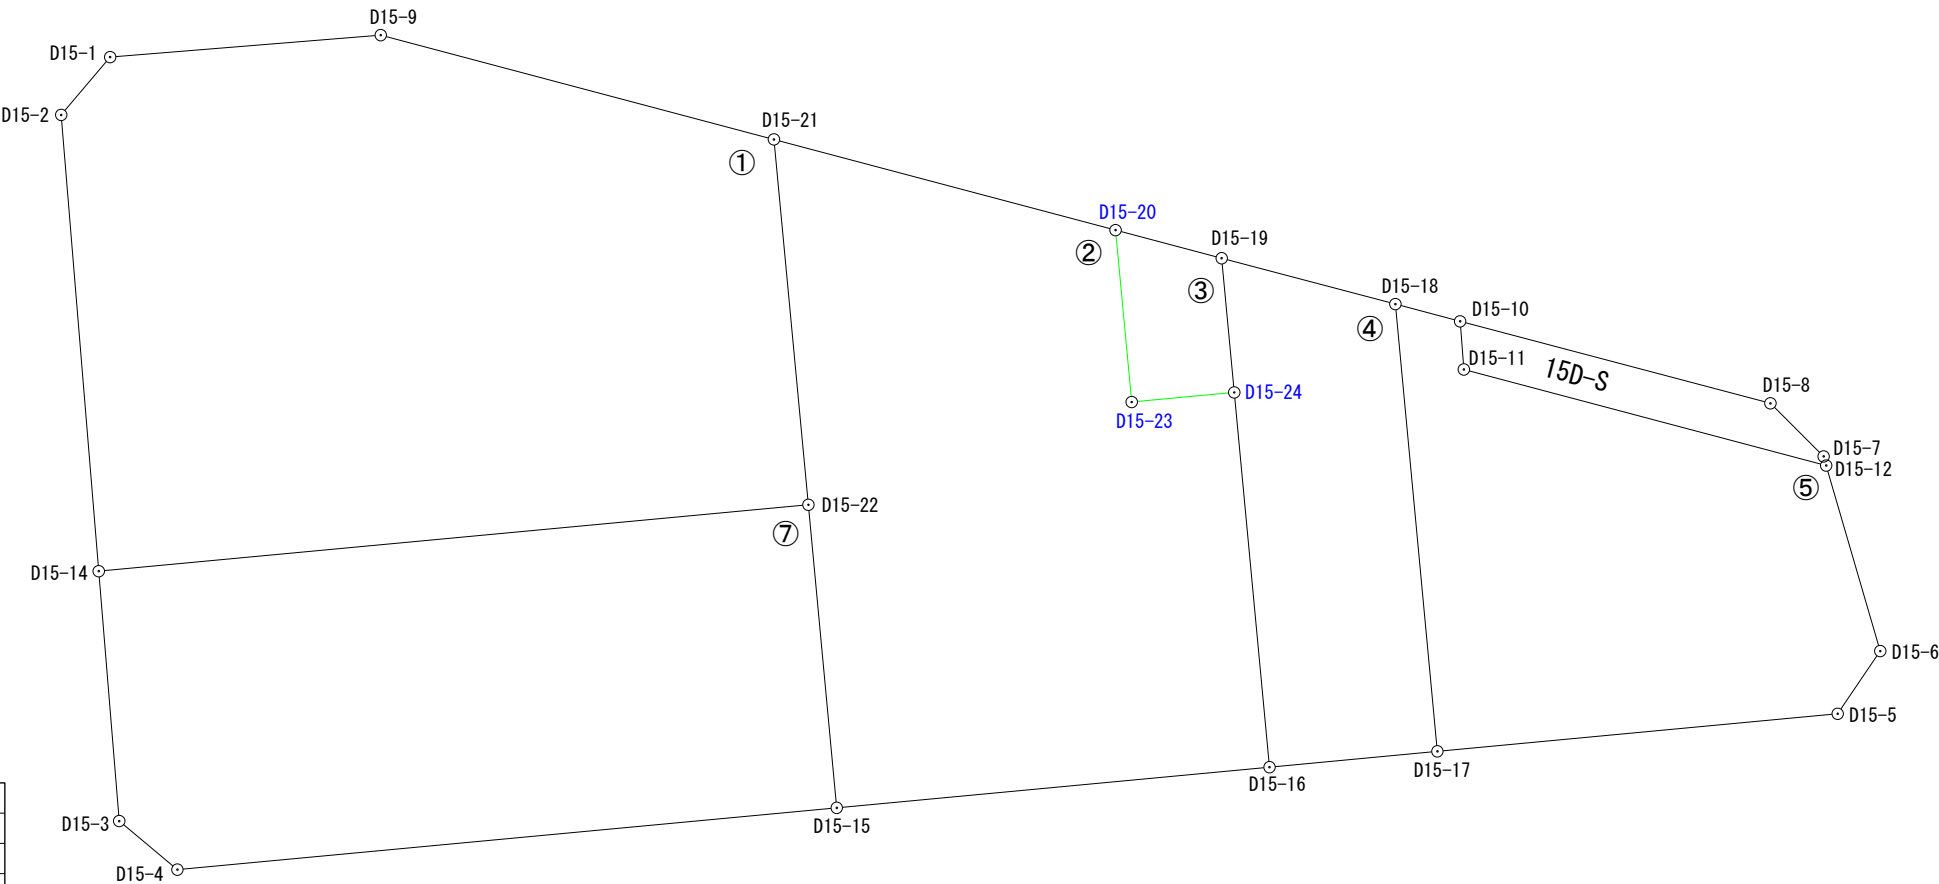


出来形確認測量図（縮尺１：５００）

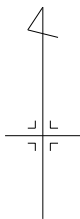

座 標 一 覧 表

測 点 名	X	座 標	Y	座 標
D15-1		62030.007		-6943.905
D15-2		62026.186		-6947.140
D15-3		61979.489		-6943.304
D15-4		61976.277		-6939.458
D15-5		61986.582		-6829.629
D15-6		61990.731		-6826.814
D15-7		62003.603		-6830.561
D15-8		62007.112		-6834.082
D15-9		62031.462		-6926.005
D15-10		62012.536		-6854.607
D15-11		62009.355		-6854.361
D15-12		62003.001		-6830.390
D15-14		61996.012		-6944.663
D15-15		61980.365		-6895.839
D15-16		61983.056		-6867.214
D15-17		61984.097		-6856.109
D15-18		62013.675		-6858.889
D15-19		62016.707		-6870.382
D15-20		62018.569		-6877.402
D15-21		62024.562		-6899.997
D15-22		62000.406		-6897.718
D15-23		62007.198		-6876.329
D15-24		62007.834		-6869.547

凡 例	
	施工地区界
	道 路
	街区番号
	画地番号
D14-1	計 算 点
D14-2	境界標あり

平成24年7月 3日測量
平成23年8月31日測量

面積（座標法）計算書

地番：15D-1

測点名	[1] X(i)	[2] X(i+1)-X(i-1)	[3] Y(i)	[4] Y(i+1)-Y(i-1)	[2]*[3]	[1]*[4]	方向角	夾角	距離
D15-1	62030.007	-5.276	-6943.905	-21.135	36636.042780	-1311004.197945	220-15-09	134-53-58	5.007
D15-2	62026.186	-33.995	-6947.140	-0.758	236168.024300	-47015.848988	175-18-25	135-03-16	30.275
D15-14	61996.012	-25.780	-6944.663	49.422	179033.412140	3063966.905064	84-39-10	89-20-45	47.150
D15-22	62000.406	28.550	-6897.718	44.666	-196929.848900	2769310.134396	354-36-37	89-57-27	24.263
D15-21	62024.562	31.056	-6899.997	-28.287	-214286.306832	-1754488.785294	284-51-30	110-14-53	26.908
D15-9	62031.462	5.445	-6926.005	-43.908	-37712.097225	-2723677.433496	265-21-11	160-29-41	17.959
合計				倍面積	2909.226263	-2909.226263			151.562
				面積	1454.6131315	1454.6131315			
				坪数	440.02	440.02			

面積（座標法）計算書

地 番： 15D-2

測点名	[1] X(i)	[2] X(i+1)-X(i-1)	[3] Y(i)	[4] Y(i+1)-Y(i-1)	[2]*[3]	[1]*[4]	方向角	夾 角	距 離
D15-21	62024.562	-18.163	-6899.997	-20.316	125324.645511	-1260091.001592	174-36-37	69-45-20	24.263
D15-22	62000.406	-44.197	-6897.718	4.158	304858.442446	257797.688148	174-38-37	180-02-00	20.129
D15-15	61980.365	-17.350	-6895.839	30.504	119642.806650	1890649.053960	84-37-46	89-59-09	28.751
D15-16	61983.056	27.469	-6867.214	26.292	-188635.501366	1629658.508352	354-37-16	89-59-30	24.888
D15-24	62007.834	24.142	-6869.547	-9.115	-165844.603674	-565201.406910	264-38-33	90-01-17	6.812
D15-23	62007.198	10.735	-6876.329	-7.855	-73817.391815	-487066.540290	354-36-34	269-58-01	11.422
D15-20	62018.569	17.364	-6877.402	-23.668	-119419.208328	-1467855.491092	284-51-17	110-14-43	23.376
合計				倍面積	2109.189424	-2109.189424			139.641
				面 積	1054.5947120	1054.5947120			
				坪 数	319.01	319.01			

面積（座標法）計算書

地番：15D-3

測点名	[1] X(i)	[2] X(i+1)-X(i-1)	[3] Y(i)	[4] Y(i+1)-Y(i-1)	[2]*[3]	[1]*[4]	方向角	夾角	距離
D15-20	62018.569	-9.509	-6877.402	-5.947	65397.215618	-368824.429843	174-36-34	69-45-15	11.422
D15-23	62007.198	-10.735	-6876.329	7.855	73817.391815	487066.540290	84-38-33	90-01-59	6.812
D15-24	62007.834	9.509	-6869.547	5.947	-65322.522423	368760.588798	354-37-26	89-58-53	8.912
D15-19	62016.707	10.735	-6870.382	-7.855	-73753.550770	-487141.233485	284-51-19	110-13-53	7.263
合計				倍面積	138.534240	-138.534240			34.409
				面積	69.2671200	69.2671200			
				坪数	20.95	20.95			

面積（座標法）計算書

地番：15D-4

測点名	[1] X(i)	[2] X(i+1)-X(i-1)	[3] Y(i)	[4] Y(i+1)-Y(i-1)	[2]*[3]	[1]*[4]	方向角	夾角	距離
D15-19	62016.707	-5.841	-6870.382	-10.658	40129.901262	-660974.063206	174-37-26	69-50-43	8.912
D15-24	62007.834	-33.651	-6869.547	3.168	231167.126097	196440.818112	174-37-16	179-59-50	24.888
D15-16	61983.056	-23.737	-6867.214	13.438	163007.058718	832928.306528	84-38-41	90-01-25	11.154
D15-17	61984.097	30.619	-6856.109	8.325	-209927.201471	516017.607525	354-37-50	89-59-09	29.708
D15-18	62013.675	32.610	-6858.889	-14.273	-223668.370290	-885121.183275	284-46-43	110-08-53	11.886
合計				倍面積	708.514316	-708.514316			86.548
				面積	354.2571580	354.2571580			
				坪数	107.16	107.16			

面積（座標法）計算書

地番：15D-5

測点名	[1] X(i)	[2] X(i+1)-X(i-1)	[3] Y(i)	[4] Y(i+1)-Y(i-1)	[2]*[3]	[1]*[4]	方向角	夾角	距離
D15-18	62013.675	-28.439	-6858.889	-1.502	195059.944271	-93144.539850	174-37-50	69-44-06	29.708
D15-17	61984.097	-27.093	-6856.109	29.260	185752.561137	1813654.678220	84-38-20	90-00-30	26.596
D15-5	61986.582	6.634	-6829.629	29.295	-45307.758786	1815896.919690	34-09-22	129-31-02	5.014
D15-6	61990.731	16.419	-6826.814	-0.761	-112089.459066	-47174.946291	343-45-06	129-35-44	12.780
D15-12	62003.001	18.624	-6830.390	-27.547	-127209.183360	-1707996.668547	284-50-46	121-05-40	24.799
D15-11	62009.355	9.535	-6854.361	-24.217	-65356.332135	-1501680.550035	355-34-40	250-43-54	3.190
D15-10	62012.536	4.320	-6854.607	-4.528	-29611.902240	-280792.763008	284-53-44	109-19-04	4.431
合計				倍面積	1237.869821	-1237.869821			106.518
				面積	618.9349105	618.9349105			
				坪数	187.22	187.22			

面積（座標法）計算書

地番： 15D-7

測点名	[1] X(i)	[2] X(i+1)-X(i-1)	[3] Y(i)	[4] Y(i+1)-Y(i-1)	[2]*[3]	[1]*[4]	方向角	夾角	距離
D15-14	61996.012	-20.917	-6944.663	-45.586	145261.515971	-2826150.203032	175-17-53	90-38-43	16.579
D15-3	61979.489	-19.735	-6943.304	5.205	137026.104440	322603.240245	129-52-01	134-34-08	5.011
D15-4	61976.277	0.876	-6939.458	47.465	-6078.965208	2941703.987805	84-38-45	134-46-44	43.810
D15-15	61980.365	24.129	-6895.839	41.740	-166389.699231	2587060.435100	354-38-37	89-59-52	20.129
D15-22	62000.406	15.647	-6897.718	-48.824	-107928.593546	-3027107.822544	264-39-10	90-00-33	47.150
合計				倍面積	1890.362426	-1890.362426			132.679
				面積	945.1812130	945.1812130			
				坪数	285.91	285.91			

面積（座標法）計算書

地番：15D-S

測点名	[1] X(i)	[2] X(i+1)-X(i-1)	[3] Y(i)	[4] Y(i+1)-Y(i-1)	[2]*[3]	[1]*[4]	方向角	夾角	距離
D15-10	62012.536	2.243	-6854.607	-20.279	-15374.883501	-1257552.217544	175-34-40	70-46-30	3.190
D15-11	62009.355	-9.535	-6854.361	24.217	65356.332135	1501680.550035	104-50-46	109-16-06	24.799
D15-12	62003.001	-5.752	-6830.390	23.800	39288.403280	1475671.423800	344-08-33	59-17-47	0.626
D15-7	62003.603	4.111	-6830.561	-3.692	-28080.436271	-228917.302276	314-54-08	150-45-35	4.971
D15-8	62007.112	8.933	-6834.082	-24.046	-61048.854506	-1491023.015152	284-48-10	149-54-02	21.230
合計				倍面積	140.561137	-140.561137			54.816
				面積	70.2805685	70.2805685			
				坪数	21.25	21.25			