



出来形確認測量図（縮尺１：５００）

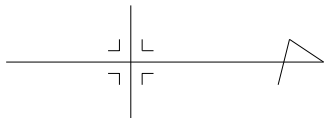

座 標 一 覧 表

測 点 名	X	座 標	Y	座 標
D19-1		61939.542		-6980.674
D19-2		61910.746		-6978.321
D19-3		61885.939		-6974.775
D19-4		61869.653		-6973.452
D19-5		61865.646		-6970.475
D19-6		61864.338		-6967.155
D19-7		61862.445		-6962.507
D19-8		61860.516		-6957.872
D19-9		61858.540		-6953.254
D19-10		61856.531		-6948.651
D19-11		61854.499		-6944.058
D19-12		61854.200		-6943.392
D19-13		61857.056		-6939.301
D19-15		61940.313		-6980.036
D19-17		61942.778		-6946.328
D19-18		61943.418		-6947.090
D19-19		61928.329		-6979.758
D19-20		61914.107		-6978.596
D19-21		61907.449		-6977.852
D19-26		61910.260		-6943.660
D19-27		61916.948		-6944.209
D19-28		61931.170		-6945.376
D19-29		61876.866		-6974.028
D19-30		61879.552		-6941.143
D19-31		61908.901		-6960.104
D19-32		61893.542		-6958.850
D19-33		61894.907		-6942.403
D19-34		61878.215		-6957.584
D19-35		61892.187		-6975.652
D19-36		61941.837		-6963.867
D19-37		61929.724		-6962.873
D19-38		61923.145		-6962.326
D19-39		61924.589		-6944.836
D19-40		61915.504		-6961.691
D19-42		61923.887		-6979.395
D19-43		61925.282		-6962.504
D19-44		61908.816		-6961.142

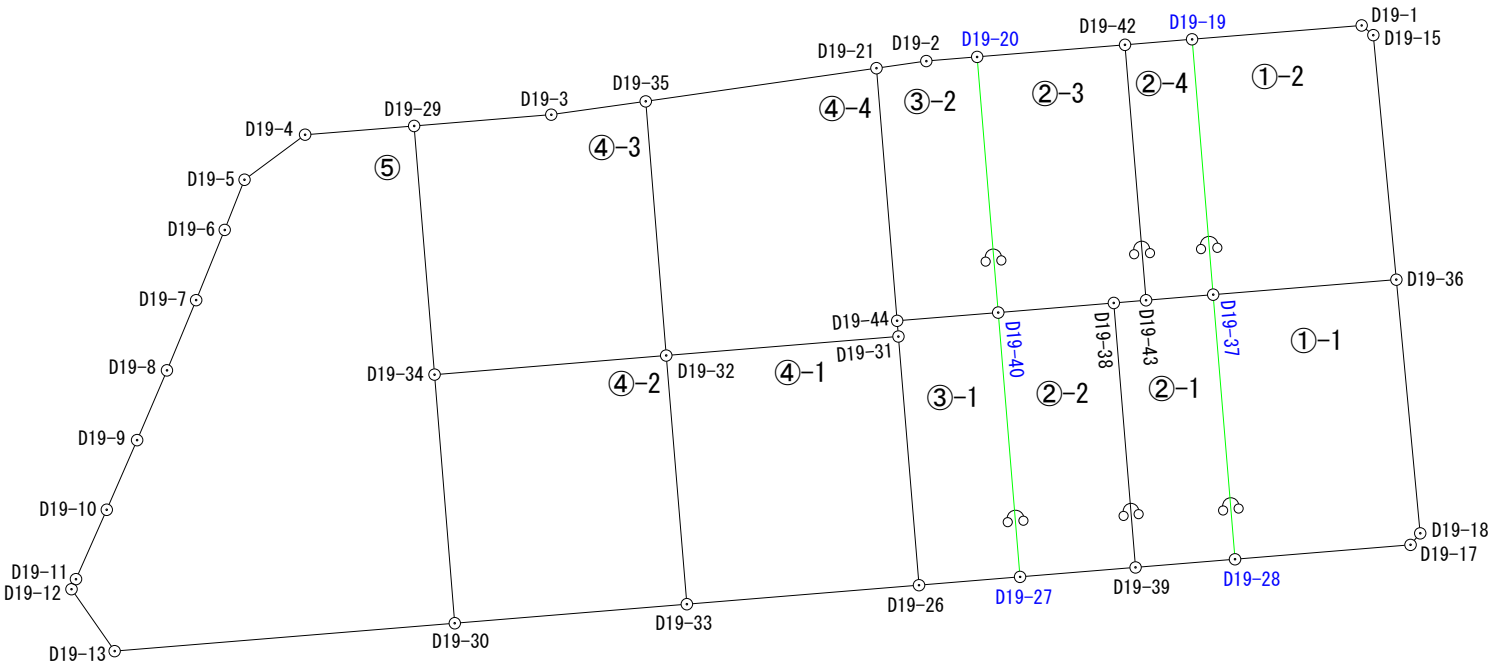

凡 例	
	施工地区界
	道 路
	街区番号
	画 地 番 号
D14-1	計 算 点
D14-2	境界標あり

平成24年 8月27日測量
平成24年 3月22日測量
平成24年 3月 2日測量
平成23年11月16日測量

面積（座標法）計算書

地番： 19D-1-1

測点名	[1] X(i)	[2] X(i+1)-X(i-1)	[3] Y(i)	[4] Y(i+1)-Y(i-1)	[2]*[3]	[1]*[4]	方向角	夾角	距離
D19-37	61929.724	-10.667	-6962.873	18.491	74272.966291	1145142.526484	85-16-32	89-58-00	17.557
D19-28	61931.170	13.054	-6945.376	16.545	-90664.938304	1024651.207650	355-18-42	90-02-10	11.647
D19-17	61942.778	12.248	-6946.328	-1.714	-85078.625344	-106169.921492	310-01-36	134-42-54	0.995
D19-18	61943.418	-0.941	-6947.090	-17.539	6537.211690	-1086425.608302	264-37-00	134-35-24	16.851
D19-36	61941.837	-13.694	-6963.867	-15.783	95363.194698	-977628.013371	175-18-32	90-41-32	12.154
合計				倍面積	429.809031	-429.809031			59.204
				面積	214.9045155	214.9045155			
				坪数	65.00	65.00			

面積（座標法）計算書

地番：19D-1-2

測点名	[1] X(i)	[2] X(i+1)-X(i-1)	[3] Y(i)	[4] Y(i+1)-Y(i-1)	[2]*[3]	[1]*[4]	方向角	夾角	距離
D19-19	61928.329	-9.818	-6979.758	17.801	68527.264044	1102386.184529	85-16-37	89-56-50	16.943
D19-37	61929.724	13.508	-6962.873	15.891	-94054.488484	984125.244084	355-18-32	90-01-55	12.154
D19-36	61941.837	10.589	-6963.867	-17.163	-73740.387663	-1063107.748431	264-36-56	89-18-24	16.241
D19-15	61940.313	-2.295	-6980.036	-16.807	16019.182620	-1041030.840591	219-36-28	134-59-32	1.001
D19-1	61939.542	-11.984	-6980.674	0.278	83656.397216	17219.192676	175-19-47	135-43-19	11.250
合計				倍面積	407.967733	-407.967733			57.589
				面積	203.9838665	203.9838665			
				坪数	61.70	61.70			

面積（座標法）計算書

地番：19D-2-1

測点名	[1] X(i)	[2] X(i+1)-X(i-1)	[3] Y(i)	[4] Y(i+1)-Y(i-1)	[2]*[3]	[1]*[4]	方向角	夾角	距離
D19-38	61923.145	-0.693	-6962.326	17.668	4824.891918	1094058.125860	85-16-49	90-02-30	17.550
D19-39	61924.589	8.025	-6944.836	16.950	-55732.308900	1049621.783550	355-18-33	90-01-44	6.603
D19-28	61931.170	5.135	-6945.376	-18.037	-35664.505760	-1117052.513290	265-16-32	89-57-59	17.557
D19-37	61929.724	-5.888	-6962.873	-17.128	40997.396224	-1060732.312672	175-15-05	89-58-33	4.457
D19-43	61925.282	-6.579	-6962.504	0.547	45806.313816	33873.129254	175-14-19	179-59-14	2.144
合計				倍面積	231.787298	-231.787298			48.311
				面積	115.8936490	115.8936490			
				坪数	35.05	35.05			

面積（座標法）計算書

地番：19D-2-2

測点名	[1] X(i)	[2] X(i+1)-X(i-1)	[3] Y(i)	[4] Y(i+1)-Y(i-1)	[2]*[3]	[1]*[4]	方向角	夾角	距離
D19-40	61915.504	-6.197	-6961.691	18.117	43141.599127	1121723.185968	85-16-41	90-01-43	17.542
D19-27	61916.948	9.085	-6944.209	16.855	-63088.138765	1043610.158540	355-18-32	90-01-51	7.667
D19-39	61924.589	6.197	-6944.836	-18.117	-43037.148692	-1121887.778913	265-16-49	89-58-17	17.550
D19-38	61923.145	-9.085	-6962.326	-16.855	63252.731710	-1043714.608975	175-14-58	89-58-09	7.667
合計				倍面積	269.043380	-269.043380			50.426
				面積	134.5216900	134.5216900			
				坪数	40.69	40.69			

面積（座標法）計算書

地番：19D-2-3

測点名	[1] X(i)	[2] X(i+1)-X(i-1)	[3] Y(i)	[4] Y(i+1)-Y(i-1)	[2]*[3]	[1]*[4]	方向角	夾角	距離
D19-20	61914.107	-8.383	-6978.596	17.704	58501.570268	1096127.350328	85-16-33	89-56-47	16.963
D19-40	61915.504	9.038	-6961.691	16.270	-62919.763258	1007365.250080	355-14-58	89-58-25	7.667
D19-38	61923.145	9.778	-6962.326	-0.813	-68077.623628	-50343.516885	355-14-19	179-59-21	2.144
D19-43	61925.282	0.742	-6962.504	-17.069	-5166.177968	-1057002.638458	265-16-44	90-02-25	16.949
D19-42	61923.887	-11.175	-6979.395	-16.092	77994.739125	-996479.189604	175-19-46	90-03-02	9.813
合計				倍面積	332.744539	-332.744539			53.536
				面積	166.3722695	166.3722695			
				坪数	50.32	50.32			

面積（座標法）計算書

地番： 19D-2-4

測点名	[1] X(i)	[2] X(i+1)-X(i-1)	[3] Y(i)	[4] Y(i+1)-Y(i-1)	[2]*[3]	[1]*[4]	方向角	夾角	距離
D19-42	61923.887	-3.047	-6979.395	17.254	21266.216565	1068434.746298	85-16-44	89-57-03	16.949
D19-43	61925.282	5.837	-6962.504	16.522	-40640.135848	1023129.509204	355-15-05	89-58-21	4.457
D19-37	61929.724	3.047	-6962.873	-17.254	-21215.874031	-1068535.457896	265-16-37	90-01-32	16.943
D19-19	61928.329	-5.837	-6979.758	-16.522	40740.847446	-1023179.851738	175-19-41	90-03-04	4.457
合計				倍面積	151.054132	-151.054132			42.806
				面積	75.5270660	75.5270660			
				坪数	22.84	22.84			

面積（座標法）計算書

地番：19D-3-1

測点名	[1] X(i)	[2] X(i+1)-X(i-1)	[3] Y(i)	[4] Y(i+1)-Y(i-1)	[2]*[3]	[1]*[4]	方向角	夾角	距離
D19-44	61908.816	-6.603	-6961.142	1.587	45964.420626	98249.290992	85-19-07	90-00-41	1.041
D19-31	61908.901	1.444	-6960.104	17.482	-10050.390176	1082291.407282	85-16-32	179-57-25	16.500
D19-26	61910.260	8.047	-6943.660	15.895	-55875.632020	984063.582700	355-18-26	90-01-54	6.710
D19-27	61916.948	5.244	-6944.209	-18.031	-36415.431996	-1116424.489388	265-16-41	89-58-15	17.542
D19-40	61915.504	-8.132	-6961.691	-16.933	56612.471212	-1048415.229232	175-18-26	90-01-45	6.710
合計				倍面積	235.437646	-235.437646			48.503
				面積	117.7188230	117.7188230			
				坪数	35.60	35.60			

面積（座標法）計算書

地番：19D-3-2

測点名	[1] X(i)	[2] X(i+1)-X(i-1)	[3] Y(i)	[4] Y(i+1)-Y(i-1)	[2]*[3]	[1]*[4]	方向角	夾角	距離
D19-21	61907.449	-1.930	-6977.852	17.179	13467.254360	1063508.066371	85-19-24	93-25-10	16.766
D19-44	61908.816	8.055	-6961.142	16.161	-56071.998810	1000508.375376	355-18-26	89-59-02	6.710
D19-40	61915.504	5.291	-6961.691	-17.454	-36834.307081	-1080673.206816	265-16-33	89-58-07	16.963
D19-20	61914.107	-4.758	-6978.596	-16.630	33204.159768	-1029631.599410	175-19-21	90-02-48	3.372
D19-2	61910.746	-6.658	-6978.321	0.744	46461.661218	46061.595024	171-54-14	176-34-53	3.330
合計				倍面積	226.769455	-226.769455			47.141
				面積	113.3847275	113.3847275			
				坪数	34.29	34.29			

面積（座標法）計算書

地番：19D-4-1

測点名	[1] X(i)	[2] X(i+1)-X(i-1)	[3] Y(i)	[4] Y(i+1)-Y(i-1)	[2]*[3]	[1]*[4]	方向角	夾角	距離
D19-32	61893.542	-13.994	-6958.850	17.701	97382.146900	1095577.586942	85-15-20	89-55-23	16.504
D19-33	61894.907	16.718	-6942.403	15.190	-116063.093354	940183.637330	355-19-10	90-03-50	15.404
D19-26	61910.260	13.994	-6943.660	-17.701	-97169.578040	-1095873.512260	265-16-32	89-57-22	16.500
D19-31	61908.901	-16.718	-6960.104	-15.190	116359.018672	-940396.206190	175-19-57	90-03-25	15.410
合計				倍面積	508.494178	-508.494178			63.818
				面積	254.2470890	254.2470890			
				坪数	76.90	76.90			

面積（座標法）計算書

地番：19D-4-2

測点名	[1] X(i)	[2] X(i+1)-X(i-1)	[3] Y(i)	[4] Y(i+1)-Y(i-1)	[2]*[3]	[1]*[4]	方向角	夾角	距離
D19-34	61878.215	-13.990	-6957.584	17.707	97336.600160	1095677.553005	85-21-03	90-04-22	16.495
D19-30	61879.552	16.692	-6941.143	15.181	-115861.558956	939393.478912	355-18-32	89-57-29	15.407
D19-33	61894.907	13.990	-6942.403	-17.707	-97124.217970	-1095973.118249	265-15-20	89-56-48	16.504
D19-32	61893.542	-16.692	-6958.850	-15.181	116157.124200	-939605.861102	175-16-41	90-01-21	15.379
合計				倍面積	507.947434	-507.947434			63.785
				面積	253.9737170	253.9737170			
				坪数	76.82	76.82			

面積（座標法）計算書

地番：19D-4-3

測点名	[1] X(i)	[2] X(i+1)-X(i-1)	[3] Y(i)	[4] Y(i+1)-Y(i-1)	[2]*[3]	[1]*[4]	方向角	夾角	距離
D19-29	61876.866	-7.724	-6974.028	17.191	53867.392272	1063725.203406	85-18-37	90-01-01	16.499
D19-34	61878.215	16.676	-6957.584	15.178	-116024.670784	939187.547270	355-16-41	89-58-04	15.379
D19-32	61893.542	13.972	-6958.850	-18.068	-97229.052200	-1118292.516856	265-23-22	90-06-41	16.857
D19-35	61892.187	-7.603	-6975.652	-15.925	53035.882156	-985633.077975	172-00-36	86-37-14	6.309
D19-3	61885.939	-15.321	-6974.775	1.624	106860.527775	100502.764936	175-17-36	183-17-00	9.104
合計				倍面積	510.079219	-510.079219			64.148
				面積	255.0396095	255.0396095			
				坪数	77.14	77.14			

面積（座標法）計算書

地番：19D-4-4

測点名	[1] X(i)	[2] X(i+1)-X(i-1)	[3] Y(i)	[4] Y(i+1)-Y(i-1)	[2]*[3]	[1]*[4]	方向角	夾角	距離
D19-35	61892.187	-13.907	-6975.652	19.002	97010.392364	1176075.337374	85-23-22	93-35-31	16.857
D19-32	61893.542	16.714	-6958.850	15.548	-116310.218900	962320.791016	355-19-57	89-56-35	15.410
D19-31	61908.901	15.274	-6960.104	-2.292	-106308.628496	-141895.201092	265-19-07	89-59-10	1.041
D19-44	61908.816	-1.452	-6961.142	-17.748	10107.578184	-1098757.666368	265-19-24	180-00-17	16.766
D19-21	61907.449	-16.629	-6977.852	-14.510	116034.700908	-898277.084990	171-47-51	86-28-27	15.420
合計				倍面積	533.824060	-533.824060			65.494
				面積	266.9120300	266.9120300			
				坪数	80.74	80.74			

面積（座標法）計算書

地 番： 19D-5

測点名	[1] X(i)	[2] X(i+1)-X(i-1)	[3] Y(i)	[4] Y(i+1)-Y(i-1)	[2]*[3]	[1]*[4]	方向角	夾 角	距 離
D19-29	61876.866	-8.562	-6974.028	-15.868	59711.627736	-981862.109688	175-26-03	90-07-26	7.236
D19-4	61869.653	-11.220	-6973.452	3.553	78242.131440	219822.877109	143-23-22	147-57-19	4.992
D19-5	61865.646	-5.315	-6970.475	6.297	37048.074625	389567.972862	111-30-12	148-06-50	3.568
D19-6	61864.338	-3.201	-6967.155	7.968	22301.863155	492935.045184	112-09-35	180-39-23	5.019
D19-7	61862.445	-3.822	-6962.507	9.283	26610.701754	574269.076935	112-35-46	180-26-11	5.020
D19-8	61860.516	-3.905	-6957.872	9.253	27170.490160	572395.354548	113-09-56	180-34-10	5.023
D19-9	61858.540	-3.985	-6953.254	9.221	27708.717190	570397.597340	113-34-45	180-24-49	5.022
D19-10	61856.531	-4.041	-6948.651	9.196	28079.498691	568832.659076	113-51-55	180-17-10	5.022
D19-11	61854.499	-2.331	-6944.058	5.259	16186.599198	325292.810241	114-10-40	180-18-45	0.730
D19-12	61854.200	2.557	-6943.392	4.757	-17754.253344	294240.429400	55-04-50	120-54-10	4.989
D19-13	61857.056	25.352	-6939.301	2.249	-175925.158952	139116.518944	355-19-08	120-14-18	22.571
D19-30	61879.552	21.159	-6941.143	-18.283	-146867.644737	-1131343.849216	265-21-03	90-01-55	16.495
D19-34	61878.215	-2.686	-6957.584	-32.885	18688.070624	-2034865.100275	265-18-37	179-57-34	16.499
合計				倍面積	1200.717540	-1200.717540			102.186
				面 積	600.3587700	600.3587700			
				坪 数	181.60	181.60			