
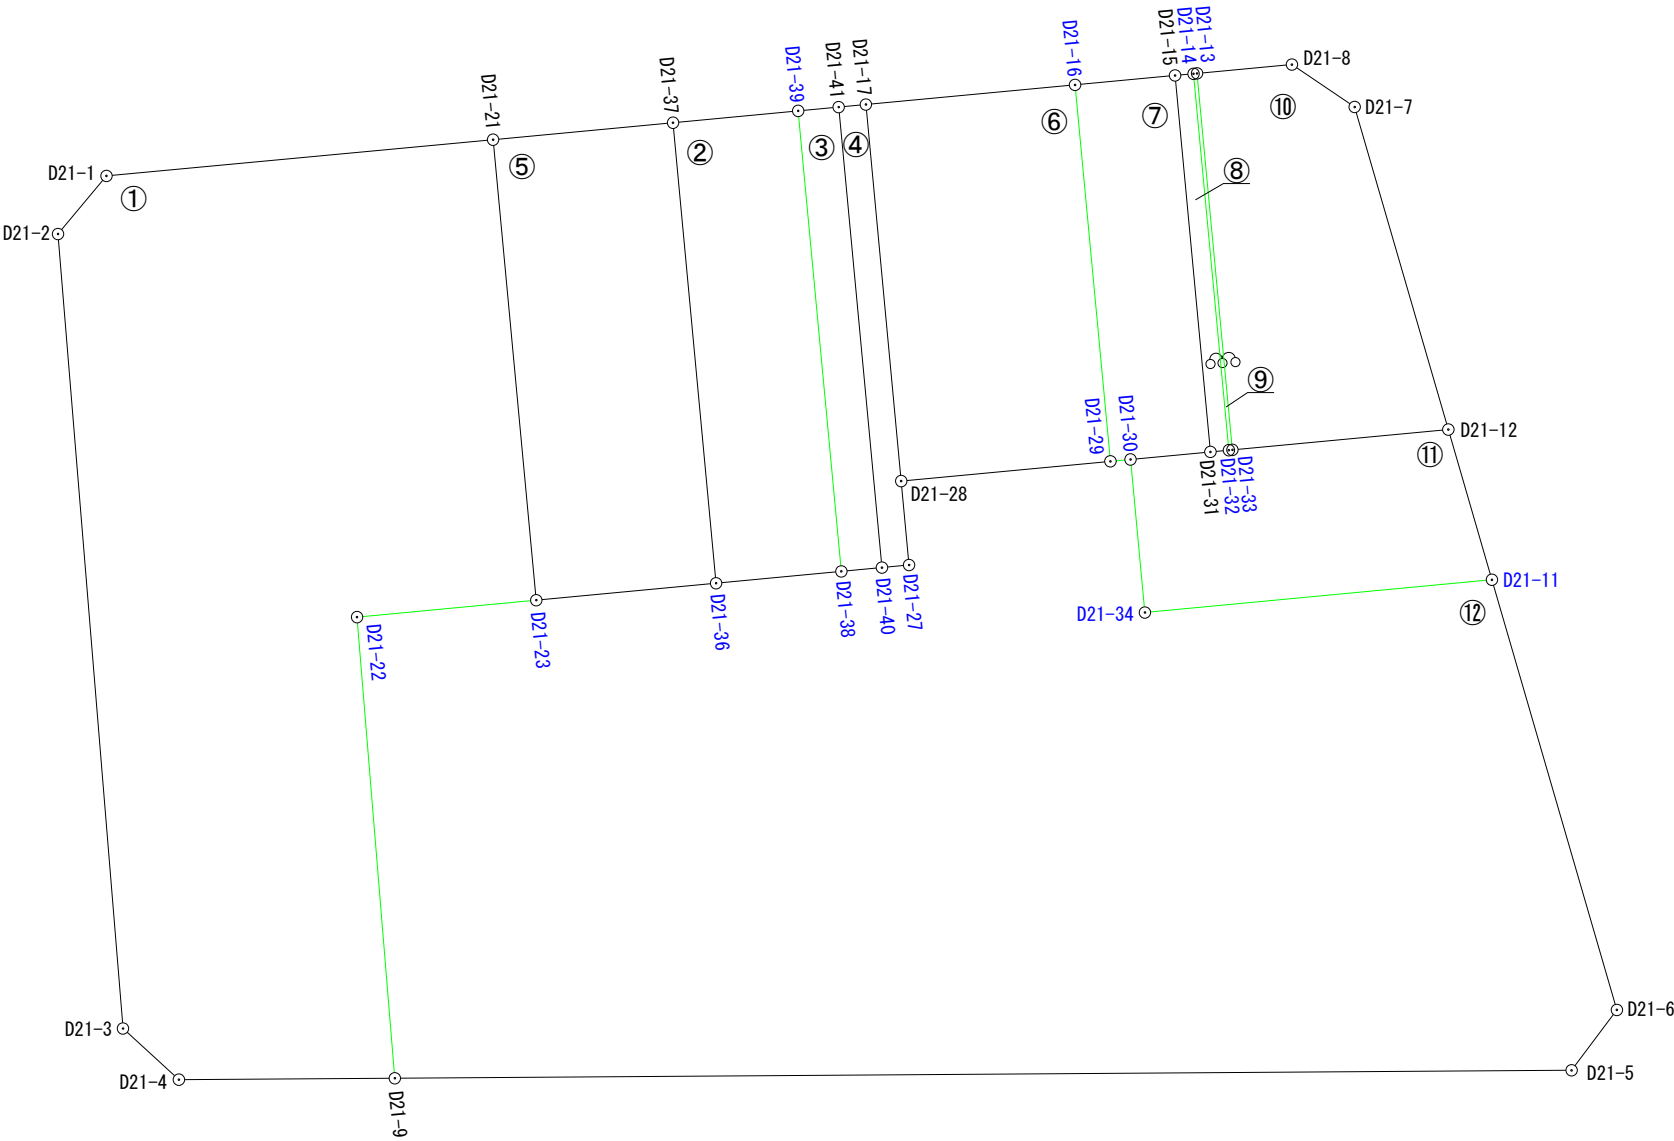


出来形確認測量図（縮尺１：５００）

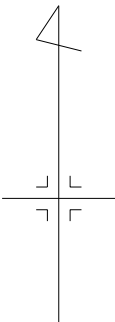

座 標 一 覧 表

測 点 名	X	座 標	Y	座 標
D21-1		61942.133		-6896.592
D21-2		61938.289		-6899.795
D21-3		61885.752		-6895.493
D21-4		61882.369		-6891.801
D21-5		61882.986		-6799.673
D21-6		61886.982		-6796.682
D21-7		61946.692		-6814.027
D21-8		61949.495		-6818.174
D21-9		61882.462		-6877.516
D21-11		61915.424		-6804.945
D21-12		61925.360		-6807.831
D21-13		61948.910		-6824.452
D21-14		61948.888		-6824.684
D21-15		61948.774		-6825.904
D21-16		61948.153		-6832.518
D21-17		61946.852		-6846.356
D21-21		61944.528		-6871.015
D21-22		61912.954		-6880.017
D21-23		61914.074		-6868.158
D21-27		61916.402		-6843.500
D21-28		61921.952		-6844.020
D21-29		61923.257		-6830.179
D21-30		61923.382		-6828.850
D21-31		61923.880		-6823.564
D21-32		61923.995		-6822.344
D21-33		61924.018		-6822.111
D21-34		61913.263		-6827.899
D21-36		61915.197		-6856.264
D21-37		61945.651		-6859.115
D21-38		61915.979		-6847.982
D21-39		61946.429		-6850.836
D21-40		61916.233		-6845.295
D21-41		61946.681		-6848.153

凡 例	
	施工地区界
	道 路
	街区番号
	画地番号
D14-1	計 算 点
D14-2	境界標あり

平成24年 4月24日測量
平成24年 3月21日測量

面積（座標法）計算書

地番：21D-1

測点名	[1] X(i)	[2] X(i+1)-X(i-1)	[3] Y(i)	[4] Y(i+1)-Y(i-1)	[2]*[3]	[1]*[4]	方向角	夾角	距離
D21-1	61942.133	-6.239	-6896.592	-28.780	43027.837488	-1782694.587740	219-48-09	135-09-07	5.004
D21-2	61938.289	-56.381	-6899.795	1.099	389017.341895	68070.179611	175-19-08	135-30-59	52.713
D21-3	61885.752	-55.920	-6895.493	7.994	385595.968560	494714.701488	132-29-57	137-10-49	5.008
D21-4	61882.369	-3.290	-6891.801	17.977	22674.025290	1112459.347513	89-37-37	137-07-40	14.285
D21-9	61882.462	30.585	-6877.516	11.784	-210348.826860	729222.932208	355-18-40	85-41-03	30.594
D21-22	61912.954	31.612	-6880.017	9.358	-217491.097404	579381.423532	84-36-17	269-17-37	11.912
D21-23	61914.074	31.574	-6868.158	9.002	-216855.220692	557350.494148	354-38-26	90-02-09	30.588
D21-21	61944.528	28.059	-6871.015	-28.434	-192793.809885	-1761330.709152	264-39-02	90-00-36	25.689
合計				倍面積	2826.218392	-2826.218392			175.793
				面積	1413.1091960	1413.1091960			
				坪数	427.46	427.46			

面積（座標法）計算書

地番： 21D-2

測点名	[1] X(i)	[2] X(i+1)-X(i-1)	[3] Y(i)	[4] Y(i+1)-Y(i-1)	[2]*[3]	[1]*[4]	方向角	夾角	距離
D21-37	61945.651	-31.232	-6859.115	-5.428	214223.879680	-336240.993628	174-39-06	90-01-13	30.587
D21-36	61915.197	-29.672	-6856.264	11.133	203439.065408	689301.888201	84-36-22	89-57-16	8.319
D21-38	61915.979	31.232	-6847.982	5.428	-213876.173824	336079.934012	354-38-44	90-02-22	30.583
D21-39	61946.429	29.672	-6850.836	-11.133	-203278.005792	-689649.594057	264-37-53	89-59-09	8.315
合計				倍面積	508.765472	-508.765472			77.804
				面積	254.3827360	254.3827360			
				坪数	76.95	76.95			

面積（座標法）計算書

地番：21D-3

測点名	[1] X(i)	[2] X(i+1)-X(i-1)	[3] Y(i)	[4] Y(i+1)-Y(i-1)	[2]*[3]	[1]*[4]	方向角	夾角	距離
D21-39	61946.429	-30.702	-6850.836	0.171	210334.366872	10592.839359	174-38-44	90-00-41	30.583
D21-38	61915.979	-30.196	-6847.982	5.541	206781.664472	343076.439639	84-36-00	89-57-16	2.699
D21-40	61916.233	30.702	-6845.295	-0.171	-210164.247090	-10587.675843	354-38-16	90-02-16	30.582
D21-41	61946.681	30.196	-6848.153	-5.541	-206786.827988	-343246.559421	264-38-03	89-59-47	2.695
合計				倍面積	164.956266	-164.956266			66.559
				面積	82.4781330	82.4781330			
				坪数	24.94	24.94			

面積（座標法）計算書

地番： 21D-4

測点名	[1] X(i)	[2] X(i+1)-X(i-1)	[3] Y(i)	[4] Y(i+1)-Y(i-1)	[2]*[3]	[1]*[4]	方向角	夾角	距離
D21-41	61946.681	-30.619	-6848.153	1.061	209683.596707	65725.428541	174-38-16	90-04-25	30.582
D21-40	61916.233	-30.279	-6845.295	4.653	207268.687305	288096.232149	84-37-17	89-59-01	1.803
D21-27	61916.402	5.719	-6843.500	1.275	-39137.976500	78943.412550	354-38-51	90-01-34	5.574
D21-28	61921.952	30.450	-6844.020	-2.856	-208400.409000	-176849.094912	354-38-26	179-59-35	25.009
D21-17	61946.852	24.729	-6846.356	-4.133	-169303.537524	-256026.339316	264-33-51	89-55-25	1.805
合計				倍面積	110.360988	-110.360988			64.773
				面積	55.1804940	55.1804940			
				坪数	16.69	16.69			

面積（座標法）計算書

地番： 21D-5

測点名	[1] X(i)	[2] X(i+1)-X(i-1)	[3] Y(i)	[4] Y(i+1)-Y(i-1)	[2]*[3]	[1]*[4]	方向角	夾角	距離
D21-21	61944.528	-31.577	-6871.015	-9.043	216966.040655	-560164.366704	174-38-26	90-01-54	30.588
D21-23	61914.074	-29.331	-6868.158	14.751	201449.942298	913294.505574	84-36-23	89-57-57	11.947
D21-36	61915.197	31.577	-6856.264	9.043	-216500.248328	559899.126471	354-39-06	90-02-43	30.587
D21-37	61945.651	29.331	-6859.115	-14.751	-201184.702065	-913760.297901	264-36-32	89-57-26	11.953
合計				倍面積	731.032560	-731.032560			85.075
				面積	365.5162800	365.5162800			
				坪数	110.56	110.56			

面積（座標法）計算書

地番：21D-6

測点名	[1] X(i)	[2] X(i+1)-X(i-1)	[3] Y(i)	[4] Y(i+1)-Y(i-1)	[2]*[3]	[1]*[4]	方向角	夾角	距離
D21-17	61946.852	-26.201	-6846.356	-11.502	179381.373556	-712512.691704	174-38-26	90-00-41	25.009
D21-28	61921.952	-23.595	-6844.020	16.177	161484.651900	1001711.417504	84-36-50	89-58-24	13.902
D21-29	61923.257	26.201	-6830.179	11.502	-178957.519979	712241.302014	354-37-58	90-01-08	25.006
D21-16	61948.153	23.595	-6832.518	-16.177	-161213.262210	-1002135.271081	264-37-45	89-59-47	13.899
合計				倍面積	695.243267	-695.243267			77.816
				面積	347.6216335	347.6216335			
				坪数	105.15	105.15			

面積（座標法）計算書

地番： 21D-7

測点名	[1] X(i)	[2] X(i+1)-X(i-1)	[3] Y(i)	[4] Y(i+1)-Y(i-1)	[2]*[3]	[1]*[4]	方向角	夾角	距離
D21-16	61948.153	-25.517	-6832.518	-4.275	174345.361806	-264828.354075	174-37-58	89-59-48	25.006
D21-29	61923.257	-24.771	-6830.179	3.668	169190.364009	227134.506676	84-37-37	89-59-39	1.335
D21-30	61923.382	0.623	-6828.850	6.615	-4254.373550	409623.171930	84-37-05	179-59-28	5.309
D21-31	61923.880	25.392	-6823.564	2.946	-173263.937088	182427.750480	354-37-48	90-00-43	25.004
D21-15	61948.774	24.273	-6825.904	-8.954	-165685.167792	-554689.322396	264-38-10	90-00-22	6.643
合計				倍面積	332.247385	-332.247385			63.297
				面積	166.1236925	166.1236925			
				坪数	50.25	50.25			

面積（座標法）計算書

地番：21D-8

測点名	[1] X(i)	[2] X(i+1)-X(i-1)	[3] Y(i)	[4] Y(i+1)-Y(i-1)	[2]*[3]	[1]*[4]	方向角	夾角	距離
D21-15	61948.774	-25.008	-6825.904	1.120	170702.207232	69382.626880	174-37-48	89-58-06	25.004
D21-31	61923.880	-24.779	-6823.564	3.560	169081.092356	220449.012800	84-36-54	89-59-06	1.225
D21-32	61923.995	25.008	-6822.344	-1.120	-170613.178752	-69354.874400	354-37-47	90-00-53	25.003
D21-14	61948.888	24.779	-6824.684	-3.560	-169108.844836	-220538.041280	264-39-42	90-01-55	1.225
合計				倍面積	61.276000	-61.276000			52.457
				面積	30.6380000	30.6380000			
				坪数	9.26	9.26			

面積（座標法）計算書

地番： 21D-9

測点名	[1] X(i)	[2] X(i+1)-X(i-1)	[3] Y(i)	[4] Y(i+1)-Y(i-1)	[2]*[3]	[1]*[4]	方向角	夾角	距離
D21-14	61948.888	-24.915	-6824.684	2.108	170037.001860	130588.255904	174-37-47	90-02-48	25.003
D21-32	61923.995	-24.870	-6822.344	2.573	169671.695280	159330.439135	84-21-45	89-43-58	0.234
D21-33	61924.018	24.915	-6822.111	-2.108	-169972.895565	-130535.829944	354-37-38	90-15-53	25.002
D21-13	61948.910	24.870	-6824.452	-2.573	-169724.121240	-159394.545430	264-34-59	89-57-21	0.233
合計				倍面積	11.680335	-11.680335			50.472
				面積	5.8401675	5.8401675			
				坪数	1.76	1.76			

面積（座標法）計算書

地番：21D-10

測点名	[1] X(i)	[2] X(i+1)-X(i-1)	[3] Y(i)	[4] Y(i+1)-Y(i-1)	[2]*[3]	[1]*[4]	方向角	夾角	距離
D21-13	61948.910	-25.477	-6824.452	-3.937	173866.563604	-243892.858670	174-37-38	89-57-03	25.002
D21-33	61924.018	-23.550	-6822.111	16.621	160660.714050	1029239.103178	84-37-52	90-00-14	14.343
D21-12	61925.360	22.674	-6807.831	8.084	-154360.760094	500604.610240	343-48-14	79-10-22	22.214
D21-7	61946.692	24.135	-6814.027	-10.343	-164456.541645	-640714.635356	304-03-19	140-15-05	5.005
D21-8	61949.495	2.218	-6818.174	-10.425	-15122.709932	-645823.485375	264-40-35	140-37-16	6.305
合計				倍面積	587.265983	-587.265983			72.869
				面積	293.6329915	293.6329915			
				坪数	88.82	88.82			

面積（座標法）計算書

地番：21D-11

測点名	[1] X(i)	[2] X(i+1)-X(i-1)	[3] Y(i)	[4] Y(i+1)-Y(i-1)	[2]*[3]	[1]*[4]	方向角	夾角	距離
D21-30	61923.382	-10.617	-6828.850	-4.335	72501.900450	-268437.860970	174-37-52	90-00-47	10.164
D21-34	61913.263	-7.958	-6827.899	23.905	54336.420242	1480036.552015	84-37-18	89-59-26	23.055
D21-11	61915.424	12.097	-6804.945	20.068	-82319.419665	1242518.728832	343-48-13	79-10-55	10.347
D21-12	61925.360	8.594	-6807.831	-17.166	-58506.499614	-1063010.729760	264-37-52	100-49-39	14.343
D21-33	61924.018	-1.365	-6822.111	-14.513	9312.181515	-898703.273234	264-21-45	179-43-53	0.234
D21-32	61923.995	-0.138	-6822.344	-1.453	941.483472	-89975.564735	264-36-54	180-15-09	1.225
D21-31	61923.880	-0.613	-6823.564	-6.506	4182.844732	-402876.763280	264-37-05	180-00-11	5.309
合計				倍面積	448.911132	-448.911132			64.677
				面積	224.4555660	224.4555660			
				坪数	67.89	67.89			

面積（座標法）計算書

地番：21D-12

測点名	[1] X(i)	[2] X(i+1)-X(i-1)	[3] Y(i)	[4] Y(i+1)-Y(i-1)	[2]*[3]	[1]*[4]	方向角	夾角	距離
D21-22	61912.954	-31.612	-6880.017	-9.358	217491.097404	-579381.423532	175-18-40	90-42-23	30.594
D21-9	61882.462	-29.968	-6877.516	80.344	206105.399488	4971884.526928	89-36-52	94-18-12	77.845
D21-5	61882.986	4.520	-6799.673	80.834	-30734.521960	5002249.290324	36-48-53	127-12-01	4.991
D21-6	61886.982	32.438	-6796.682	-5.272	-220470.770716	-326268.169104	343-48-01	126-59-08	29.618
D21-11	61915.424	26.281	-6804.945	-31.217	-178840.759545	-1932813.791008	264-37-18	100-49-17	23.055
D21-34	61913.263	7.958	-6827.899	-23.905	-54336.420242	-1480036.552015	354-37-52	270-00-34	10.164
D21-30	61923.382	9.994	-6828.850	-2.280	-68247.526900	-141185.310960	264-37-37	89-59-45	1.335
D21-29	61923.257	-1.430	-6830.179	-15.170	9767.155970	-939375.808690	264-36-50	179-59-13	13.902
D21-28	61921.952	-6.855	-6844.020	-13.321	46915.757100	-824862.322592	174-38-51	90-02-01	5.574
D21-27	61916.402	-5.719	-6843.500	-1.275	39137.976500	-78943.412550	264-37-17	269-58-26	1.803
D21-40	61916.233	-0.423	-6845.295	-4.482	2895.559785	-277508.556306	264-36-00	179-58-43	2.699
D21-38	61915.979	-1.036	-6847.982	-10.969	7094.509352	-679156.373651	264-36-22	180-00-22	8.319
D21-36	61915.197	-1.905	-6856.264	-20.176	13061.182920	-1249201.014672	264-36-23	180-00-01	11.947
D21-23	61914.074	-2.243	-6868.158	-23.753	15405.278394	-1470644.999722	264-36-17	179-59-54	11.912
合計				倍面積	5243.917550	-5243.917550			233.758
				面積	2621.9587750	2621.9587750			
				坪数	793.14	793.14			