
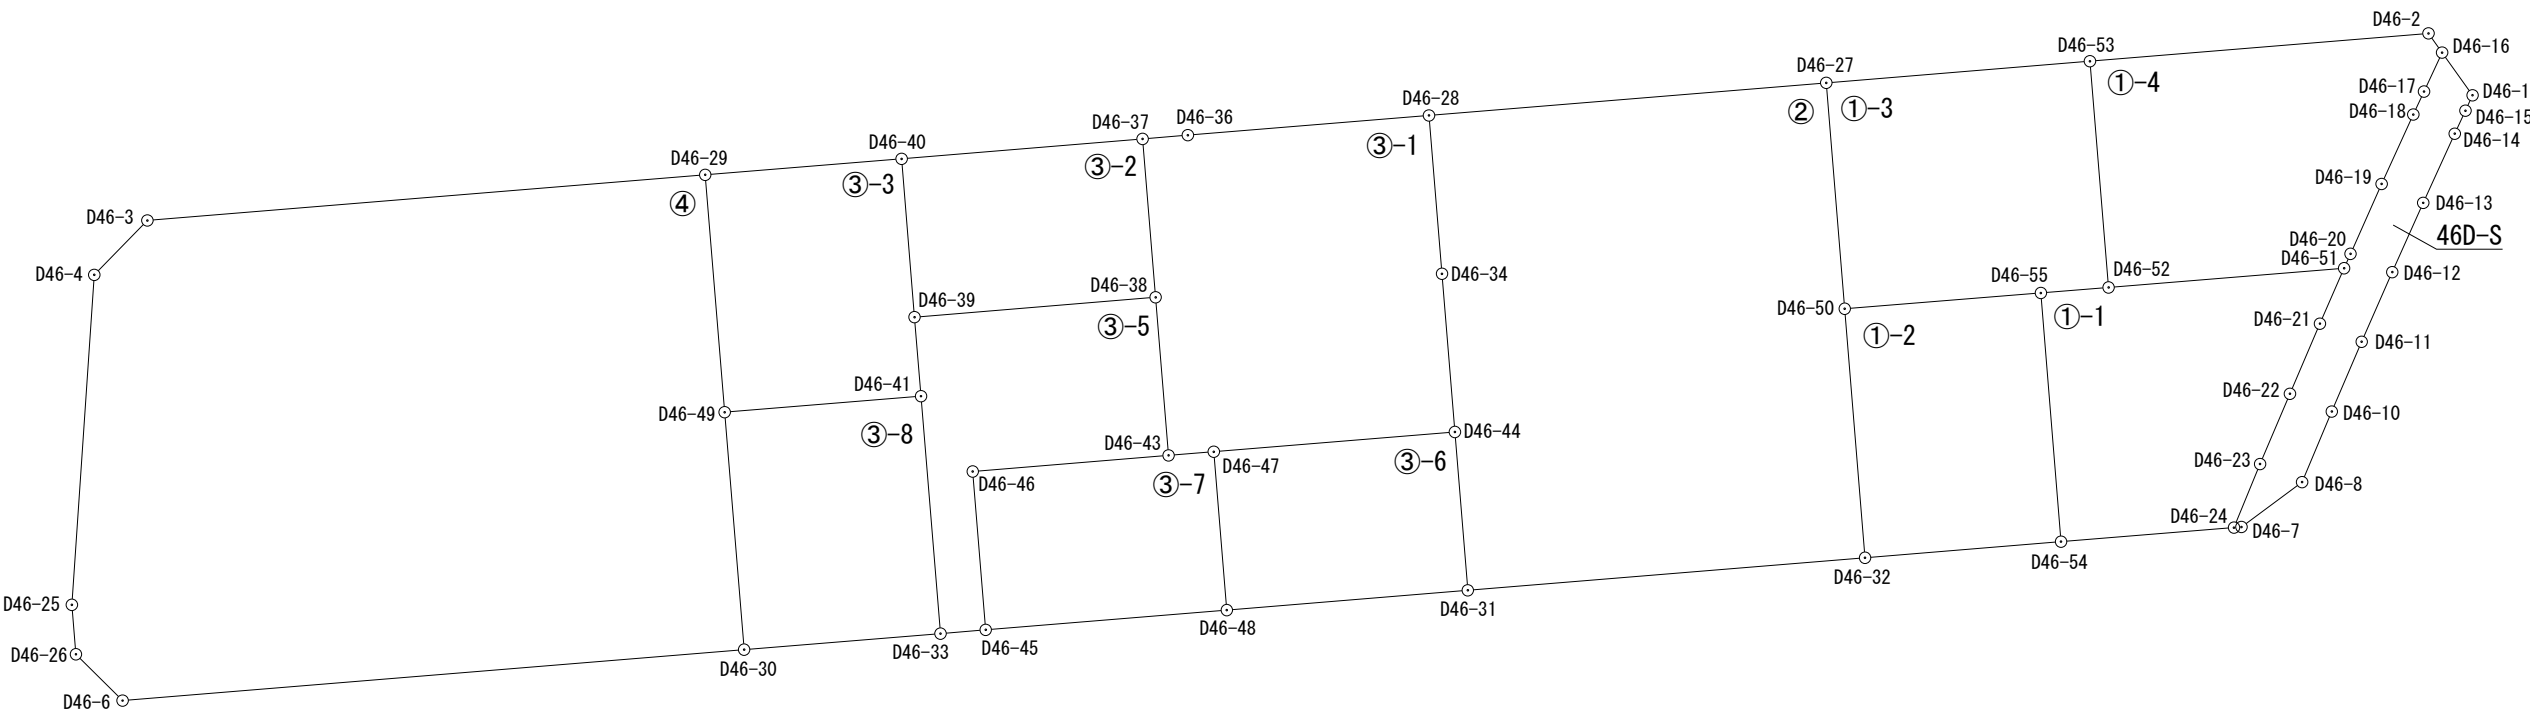


出来形確認測量図（縮尺１：５００）

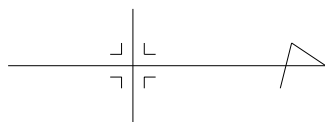

座 標 一 覧 表

測 点 名	X 座 標	Y 座 標
D46-1	61723.957	-6921.568
D46-2	61721.044	-6925.660
D46-3	61570.153	-6913.289
D46-4	61566.639	-6909.695
D46-6	61568.513	-6881.539
D46-7	61708.671	-6893.022
D46-8	61712.685	-6895.992
D46-10	61714.648	-6900.656
D46-11	61716.625	-6905.272
D46-12	61718.650	-6909.876
D46-13	61720.693	-6914.455
D46-14	61722.778	-6919.029
D46-15	61723.485	-6920.549
D46-16	61721.944	-6924.390
D46-17	61720.749	-6921.815
D46-18	61720.037	-6920.293
D46-19	61717.943	-6915.704
D46-20	61715.886	-6911.086
D46-21	61713.862	-6906.463
D46-22	61711.876	-6901.832

測 点 名	X 座 標	Y 座 標
D46-23	61709.905	-6897.185
D46-24	61708.178	-6892.978
D46-25	61565.160	-6887.876
D46-26	61565.427	-6884.605
D46-27	61681.209	-6922.392
D46-28	61654.928	-6920.235
D46-29	61607.051	-6916.310
D46-30	61609.625	-6884.909
D46-31	61657.498	-6888.836
D46-32	61683.775	-6890.986
D46-33	61622.619	-6885.971
D46-34	61655.786	-6909.767
D46-36	61638.978	-6918.929
D46-37	61635.983	-6918.684
D46-38	61636.847	-6908.211
D46-39	61620.900	-6906.897
D46-40	61620.044	-6917.365
D46-41	61621.329	-6901.669
D46-43	61637.703	-6897.754
D46-44	61656.645	-6899.306

測 点 名	X 座 標	Y 座 標
D46-45	61625.610	-6886.219
D46-46	61624.745	-6896.692
D46-47	61640.693	-6897.997
D46-48	61641.552	-6887.527
D46-49	61608.337	-6900.610
D46-50	61682.428	-6907.453
D46-51	61715.464	-6910.132
D46-52	61699.883	-6908.861
D46-53	61698.649	-6923.819
D46-54	61696.739	-6892.052
D46-55	61695.403	-6908.496

平成24年10月 5日測量
平成24年10月 4日測量
平成24年 1月30日測量
平成23年11月30日測量
平成23年11月29日測量
平成23年11月28日測量
平成23年11月27日測量
平成23年11月26日測量
平成23年11月25日測量

凡 例	
	施工地区界
	道 路
	街区番号
	画 地 番 号
D14-1	計 算 点
D14-2	境界標あり

面積（座標法）計算書

地番：46D-1-1

測点名	[1] X(i)	[2] X(i+1)-X(i-1)	[3] Y(i)	[4] Y(i+1)-Y(i-1)	[2]*[3]	[1]*[4]	方向角	夾角	距離
D46-55	61695.403	-3.144	-6908.496	16.809	21720.311424	1037038.029027	85-21-19	90-00-47	16.498
D46-54	61696.739	12.775	-6892.052	15.518	-88045.964300	957409.995802	355-22-19	90-01-00	11.476
D46-24	61708.178	13.166	-6892.978	-5.133	-90752.948348	-316748.077674	292-19-06	116-56-47	4.548
D46-23	61709.905	3.698	-6897.185	-8.854	-25505.790130	-546379.498870	292-59-02	180-39-56	5.048
D46-22	61711.876	3.957	-6901.832	-9.278	-27310.549224	-572562.785528	293-12-43	180-13-41	5.039
D46-21	61713.862	3.588	-6906.463	-8.300	-24780.389244	-512225.054600	293-35-15	180-22-32	4.003
D46-51	61715.464	-13.979	-6910.132	-2.398	96596.735228	-147993.682672	175-20-11	61-44-56	15.633
D46-52	61699.883	-20.061	-6908.861	1.636	138598.660521	100941.008588	175-20-32	180-00-21	4.495
合計				倍面積	520.065927	-520.065927			66.740
				面積	260.0329635	260.0329635			
				坪数	78.65	78.65			

面積（座標法）計算書

地番：46D-1-2

測点名	[1] X(i)	[2] X(i+1)-X(i-1)	[3] Y(i)	[4] Y(i+1)-Y(i-1)	[2]*[3]	[1]*[4]	方向角	夾角	距離
D46-50	61682.428	-11.628	-6907.453	17.510	80319.863484	1080059.314280	85-19-25	89-55-10	16.522
D46-32	61683.775	14.311	-6890.986	15.401	-98616.900646	949991.818775	355-17-57	89-58-32	13.008
D46-54	61696.739	11.628	-6892.052	-17.510	-80140.780656	-1080309.899890	265-21-19	90-03-22	16.498
D46-55	61695.403	-14.311	-6908.496	-15.401	98867.486256	-950170.901603	175-24-15	90-02-56	13.017
合計				倍面積	429.668438	-429.668438			59.045
				面積	214.8342190	214.8342190			
				坪数	64.98	64.98			

面積（座標法）計算書

地番：46D-1-3

測点名	[1] X(i)	[2] X(i+1)-X(i-1)	[3] Y(i)	[4] Y(i+1)-Y(i-1)	[2]*[3]	[1]*[4]	方向角	夾角	距離
D46-27	61681.209	-16.221	-6922.392	16.366	112288.120632	1009474.666494	85-20-06	90-00-46	14.989
D46-50	61682.428	14.194	-6907.453	13.896	-98044.387882	857139.019488	355-24-15	90-04-09	13.017
D46-55	61695.403	17.455	-6908.496	-1.408	-120587.797680	-86867.127424	355-20-32	179-56-17	4.495
D46-52	61699.883	3.246	-6908.861	-15.323	-22426.162806	-945427.307209	265-17-02	89-56-30	15.009
D46-53	61698.649	-18.674	-6923.819	-13.531	129295.396006	-834844.419619	175-19-20	90-02-18	17.498
合計				倍面積	525.168270	-525.168270			65.008
				面積	262.5841350	262.5841350			
				坪数	79.43	79.43			

面積（座標法）計算書

地番：46D-1-4

測点名	[1] X(i)	[2] X(i+1)-X(i-1)	[3] Y(i)	[4] Y(i+1)-Y(i-1)	[2]*[3]	[1]*[4]	方向角	夾角	距離
D46-53	61698.649	-21.161	-6923.819	16.799	146514.933859	1036475.604551	85-17-02	89-59-00	15.009
D46-52	61699.883	16.815	-6908.861	13.687	-116172.497715	844486.298621	355-20-11	90-03-09	15.633
D46-51	61715.464	16.003	-6910.132	-2.225	-110582.842396	-137316.907400	293-51-44	118-31-33	1.043
D46-20	61715.886	2.479	-6911.086	-5.572	-17132.582194	-343880.916792	294-00-35	180-08-51	5.055
D46-19	61717.943	4.151	-6915.704	-9.207	-28707.087304	-568237.101201	294-31-39	180-31-04	5.044
D46-18	61720.037	2.806	-6920.293	-6.111	-19418.342158	-377171.146107	295-04-14	180-32-35	1.680
D46-17	61720.749	1.907	-6921.815	-4.097	-13199.901205	-252869.908653	294-53-42	179-49-28	2.839
D46-16	61721.944	0.295	-6924.390	-3.845	-2042.695050	-237320.874680	234-40-35	119-46-53	1.557
D46-2	61721.044	-23.295	-6925.660	0.571	161333.249700	35242.716124	175-18-02	120-37-27	22.471
合計				倍面積	592.235537	-592.235537			70.331
				面積	296.1177685	296.1177685			
				坪数	89.57	89.57			

面積（座標法）計算書

地番：46D-2

測点名	[1] X(i)	[2] X(i+1)-X(i-1)	[3] Y(i)	[4] Y(i+1)-Y(i-1)	[2]*[3]	[1]*[4]	方向角	夾角	距離
D46-28	61654.928	-25.423	-6920.235	12.625	175933.134405	778393.466000	85-18-51	90-00-22	10.503
D46-34	61655.786	1.717	-6909.767	20.929	-11864.069939	1290393.945194	85-18-21	179-59-30	10.496
D46-44	61656.645	1.712	-6899.306	20.931	-11811.611872	1290535.236495	85-20-32	180-02-11	10.505
D46-31	61657.498	27.130	-6888.836	8.320	-186894.120680	512990.383360	355-19-21	89-58-49	26.365
D46-32	61683.775	24.930	-6890.986	-18.617	-171792.280980	-1148366.839175	265-19-25	90-00-04	16.522
D46-50	61682.428	-2.566	-6907.453	-31.406	17724.524398	-1937198.333768	265-20-06	180-00-41	14.989
D46-27	61681.209	-27.500	-6922.392	-12.782	190365.780000	-788409.213438	175-18-29	89-58-23	26.369
合計				倍面積	1661.355332	-1661.355332			115.749
				面積	830.6776660	830.6776660			
				坪数	251.27	251.27			

面積（座標法）計算書

地 番： 46D-3-1

測点名	[1] X(i)	[2] X(i+1)-X(i-1)	[3] Y(i)	[4] Y(i+1)-Y(i-1)	[2]*[3]	[1]*[4]	方向角	夾 角	距 離
D46-37	61635.983	-2.131	-6918.684	10.718	14743.715604	660614.465794	85-17-02	89-57-38	10.509
D46-38	61636.847	1.720	-6908.211	20.930	-11882.122920	1290059.207710	85-19-13	180-02-11	10.492
D46-43	61637.703	3.846	-6897.754	10.214	-26528.761884	629567.498442	355-21-13	90-02-00	3.000
D46-47	61640.693	18.942	-6897.997	-1.552	-130661.859174	-95666.355536	355-18-32	179-57-19	16.006
D46-44	61656.645	15.093	-6899.306	-11.770	-104131.225458	-725698.711650	265-18-21	89-59-49	10.496
D46-34	61655.786	-1.717	-6909.767	-20.929	11864.069939	-1290393.945194	265-18-51	180-00-30	10.503
D46-28	61654.928	-16.808	-6920.235	-9.162	116315.309880	-564882.450336	175-19-08	90-00-17	16.003
D46-36	61638.978	-18.945	-6918.929	1.551	131079.109905	95602.054878	175-19-24	180-00-16	3.005
合計				倍面積	798.235892	-798.235892			80.014
				面 積	399.1179460	399.1179460			
				坪 数	120.73	120.73			

面積（座標法）計算書

地番：46D-3-2

測点名	[1] X(i)	[2] X(i+1)-X(i-1)	[3] Y(i)	[4] Y(i+1)-Y(i-1)	[2]*[3]	[1]*[4]	方向角	夾角	距離
D46-40	61620.044	-15.083	-6917.365	11.787	104334.616295	726315.458628	85-19-31	90-03-21	10.503
D46-39	61620.900	16.803	-6906.897	9.154	-116056.590291	564077.718600	355-17-23	89-57-52	16.001
D46-38	61636.847	15.083	-6908.211	-11.787	-104196.546513	-726513.515589	265-17-02	89-59-39	10.509
D46-37	61635.983	-16.803	-6918.684	-9.154	116254.647252	-564215.788382	175-16-10	89-59-08	15.993
合計				倍面積	336.126743	-336.126743			53.006
				面積	168.0633715	168.0633715			
				坪数	50.83	50.83			

面積（座標法）計算書

地番：46D-3-3

測点名	[1] X(i)	[2] X(i+1)-X(i-1)	[3] Y(i)	[4] Y(i+1)-Y(i-1)	[2]*[3]	[1]*[4]	方向角	夾角	距離
D46-29	61607.051	-11.707	-6916.310	16.755	80969.241170	1032226.139505	85-19-02	89-57-34	15.753
D46-49	61608.337	14.278	-6900.610	14.641	-98526.909580	902007.662017	355-20-24	90-01-22	13.035
D46-41	61621.329	12.563	-6901.669	-6.287	-86705.667647	-387413.295423	265-18-32	89-58-08	5.246
D46-39	61620.900	-1.285	-6906.897	-15.696	8875.362645	-967201.646400	265-19-31	180-00-59	10.503
D46-40	61620.044	-13.849	-6917.365	-9.413	95798.587885	-580029.474172	175-21-28	90-01-57	13.036
合計				倍面積	410.614473	-410.614473			57.573
				面積	205.3072365	205.3072365			
				坪数	62.10	62.10			

面積（座標法）計算書

地 番： 46D-3-5

測点名	[1] X(i)	[2] X(i+1)-X(i-1)	[3] Y(i)	[4] Y(i+1)-Y(i-1)	[2]*[3]	[1]*[4]	方向角	夾 角	距 離
D46-33	61622.619	4.281	-6885.971	15.450	-29478.841851	952069.463550	355-15-37	89-57-29	3.001
D46-45	61625.610	2.126	-6886.219	-10.721	-14640.101594	-660688.164810	265-16-42	90-01-05	10.509
D46-46	61624.745	12.093	-6896.692	-11.535	-83401.696356	-710841.433575	355-18-53	270-02-11	13.001
D46-43	61637.703	12.102	-6897.754	-11.519	-83476.618908	-710004.700857	265-19-13	90-00-20	10.492
D46-38	61636.847	-16.803	-6908.211	-9.143	116078.669433	-563545.692121	175-17-23	89-58-10	16.001
D46-39	61620.900	-15.518	-6906.897	6.542	107181.227646	403123.927800	85-18-32	90-01-09	5.246
D46-41	61621.329	1.719	-6901.669	20.926	-11863.969011	1289487.930654	85-18-08	179-59-36	15.751
合計				倍面積	398.669359	-398.669359			74.001
				面 積	199.3346795	199.3346795			
				坪 数	60.29	60.29			

面積（座標法）計算書

地番：46D-3-6

測点名	[1] X(i)	[2] X(i+1)-X(i-1)	[3] Y(i)	[4] Y(i+1)-Y(i-1)	[2]*[3]	[1]*[4]	方向角	夾角	距離
D46-47	61640.693	-15.093	-6897.997	11.779	104111.468721	726065.722847	85-18-35	90-00-03	10.505
D46-48	61641.552	16.805	-6887.527	9.161	-115744.891235	564698.257872	355-18-26	89-59-51	16.000
D46-31	61657.498	15.093	-6888.836	-11.779	-103973.201748	-726263.668942	265-20-32	90-02-06	10.505
D46-44	61656.645	-16.805	-6899.306	-9.161	115942.837330	-564836.524845	175-18-32	89-58-00	16.006
合計				倍面積	336.213068	-336.213068			53.016
				面積	168.1065340	168.1065340			
				坪数	50.85	50.85			

面積（座標法）計算書

地番：46D-3-7

測点名	[1] X(i)	[2] X(i+1)-X(i-1)	[3] Y(i)	[4] Y(i+1)-Y(i-1)	[2]*[3]	[1]*[4]	方向角	夾角	距離
D46-46	61624.745	-12.093	-6896.692	11.535	83401.696356	710841.433575	85-16-42	89-57-49	10.509
D46-45	61625.610	16.807	-6886.219	9.165	-115736.682733	564798.715650	355-18-34	90-01-52	15.996
D46-48	61641.552	15.083	-6887.527	-11.778	-103884.569741	-726014.199456	265-18-35	90-00-01	10.505
D46-47	61640.693	-3.849	-6897.997	-10.227	26550.390453	-630399.367311	175-21-13	90-02-38	3.000
D46-43	61637.703	-15.948	-6897.754	1.305	110005.380792	80437.202415	175-18-53	179-57-40	13.001
合計				倍面積	336.215127	-336.215127			53.011
				面積	168.1075635	168.1075635			
				坪数	50.85	50.85			

面積（座標法）計算書

地番：46D-3-8

測点名	[1] X(i)	[2] X(i+1)-X(i-1)	[3] Y(i)	[4] Y(i+1)-Y(i-1)	[2]*[3]	[1]*[4]	方向角	夾角	距離
D46-49	61608.337	-11.704	-6900.610	16.760	80764.739440	1032555.728120	85-18-37	89-58-13	15.754
D46-30	61609.625	14.282	-6884.909	14.639	-98330.270338	901903.300375	355-19-39	90-01-02	13.037
D46-33	61622.619	11.704	-6885.971	-16.760	-80593.404584	-1032795.094440	265-18-08	89-58-29	15.751
D46-41	61621.329	-14.282	-6901.669	-14.639	98569.636658	-902074.635231	175-20-24	90-02-16	13.035
合計				倍面積	410.701176	-410.701176			57.577
				面積	205.3505880	205.3505880			
				坪数	62.11	62.11			

面積（座標法）計算書

地 番： 46D-4

測点名	[1] X(i)	[2] X(i+1)-X(i-1)	[3] Y(i)	[4] Y(i+1)-Y(i-1)	[2]*[3]	[1]*[4]	方向角	夾 角	距 離
D46-3	61570.153	-40.412	-6913.289	6.615	279379.835068	407286.562095	134-21-19	139-02-09	5.026
D46-4	61566.639	-4.993	-6909.695	25.413	34500.107135	1564592.996907	93-52-40	139-31-21	21.869
D46-25	61565.160	-1.212	-6887.876	25.090	8348.105712	1544669.864400	85-20-01	171-27-21	3.282
D46-26	61565.427	3.353	-6884.605	6.337	-23084.080565	390140.110899	44-48-49	139-28-48	4.350
D46-6	61568.513	44.198	-6881.539	-0.304	-304150.260722	-18716.827952	355-18-50	130-30-01	41.250
D46-30	61609.625	39.824	-6884.909	-19.071	-274184.616016	-1174957.158375	265-18-37	89-59-47	15.754
D46-49	61608.337	-2.574	-6900.610	-31.401	17762.170140	-1934563.390137	265-19-02	180-00-25	15.753
D46-29	61607.051	-38.184	-6916.310	-12.679	264092.381040	-781115.799629	175-19-10	90-00-08	37.021
合計				倍面積	2663.641792	-2663.641792			144.305
				面 積	1331.8208960	1331.8208960			
				坪 数	402.87	402.87			

面積（座標法）計算書

地 番： 46D-S

測点名	[1] X(i)	[2] X(i+1)-X(i-1)	[3] Y(i)	[4] Y(i+1)-Y(i-1)	[2]*[3]	[1]*[4]	方向角	夾 角	距 離
D46-16	61721.944	-3.208	-6924.390	-0.247	22213.443120	-15245.320168	114-53-42	60-23-46	2.839
D46-17	61720.749	-1.907	-6921.815	4.097	13199.901205	252869.908653	115-04-14	180-10-32	1.680
D46-18	61720.037	-2.806	-6920.293	6.111	19418.342158	377171.146107	114-31-39	179-27-25	5.044
D46-19	61717.943	-4.151	-6915.704	9.207	28707.087304	568237.101201	114-00-35	179-28-56	5.055
D46-20	61715.886	-2.479	-6911.086	5.572	17132.582194	343880.916792	113-51-44	179-51-09	1.043
D46-51	61715.464	-2.024	-6910.132	4.623	13986.107168	285310.590072	113-35-15	179-43-31	4.003
D46-21	61713.862	-3.588	-6906.463	8.300	24780.389244	512225.054600	113-12-43	179-37-28	5.039
D46-22	61711.876	-3.957	-6901.832	9.278	27310.549224	572562.785528	112-59-02	179-46-19	5.048
D46-23	61709.905	-3.698	-6897.185	8.854	25505.790130	546379.498870	112-19-06	179-20-04	4.548
D46-24	61708.178	-1.234	-6892.978	4.163	8505.934852	256891.145014	354-54-00	62-34-54	0.495
D46-7	61708.671	4.507	-6893.022	-3.014	-31066.850154	-185989.934394	323-30-07	148-36-07	4.993
D46-8	61712.685	5.977	-6895.992	-7.634	-41217.344184	-471114.637290	292-49-31	149-19-24	5.060
D46-10	61714.648	3.940	-6900.656	-9.280	-27188.584640	-572711.933440	293-11-06	180-21-35	5.022
D46-11	61716.625	4.002	-6905.272	-9.220	-27634.898544	-569027.282500	293-44-30	180-33-24	5.030
D46-12	61718.650	4.068	-6909.876	-9.183	-28109.375568	-566762.362950	294-02-42	180-18-12	5.014
D46-13	61720.693	4.128	-6914.455	-9.153	-28542.870240	-564929.503029	294-30-19	180-27-37	5.027
D46-14	61722.778	2.792	-6919.029	-6.094	-19317.928968	-376138.609132	294-56-41	180-26-22	1.676
D46-15	61723.485	1.179	-6920.549	-2.539	-8159.327271	-156715.928415	294-51-13	179-54-32	1.123
D46-1	61723.957	-1.541	-6921.568	-3.841	10666.136288	-237081.718837	234-29-56	119-38-43	3.466
合計				倍面積	189.083318	-189.083318			71.205
				面 積	94.5416590	94.5416590			
				坪 数	28.59	28.59			