



出来形確認測量図（縮尺１：２５０）

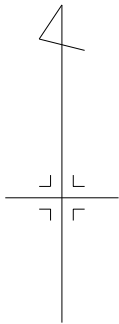

座 標 一 覧 表

測 点 名	X 座 標	Y 座 標
D56-1	61618.491	-6673.644
D56-2	61615.560	-6677.703
D56-3	61597.333	-6681.056
D56-4	61593.263	-6678.151
D56-5	61588.420	-6645.306
D56-6	61591.366	-6641.289
D56-7	61609.585	-6638.093
D56-8	61613.677	-6641.002
D56-9	61589.682	-6643.589
D56-10	61611.894	-6639.736
D56-11	61608.800	-6678.944
D56-12	61606.638	-6679.341
D56-13	61603.590	-6679.903
D56-14	61592.242	-6671.133
D56-15	61591.019	-6662.850
D56-16	61590.683	-6660.569
D56-17	61590.393	-6658.616
D56-18	61589.162	-6650.310
D56-19	61601.068	-6641.600
D56-20	61614.969	-6649.752
D56-21	61615.406	-6652.710
D56-22	61615.726	-6654.890
D56-23	61617.320	-6665.744
D56-24	61607.066	-6667.261
D56-25	61604.907	-6667.580
D56-26	61605.140	-6669.239
D56-27	61602.075	-6669.689
D56-28	61603.925	-6660.951
D56-29	61603.587	-6658.671
D56-30	61603.299	-6656.717
D56-32	61602.979	-6654.554
D56-33	61602.543	-6651.596
D56-34	61602.073	-6648.410

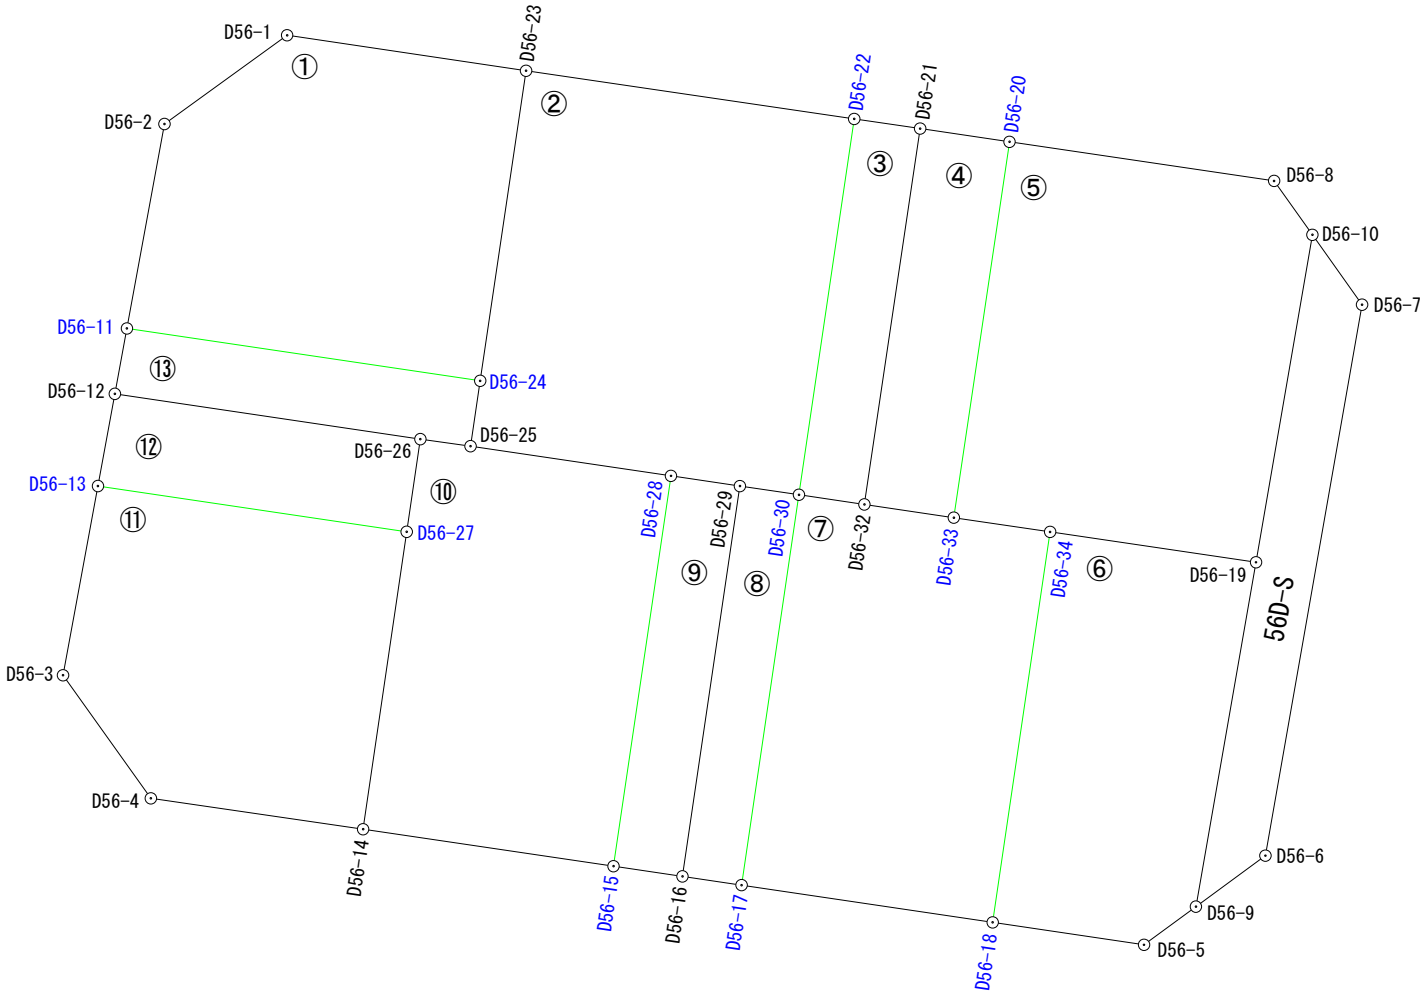

凡 例	
	施工地区界
	道 路
	街区番号
	画地番号
D14-1	計 算 点
D14-2	境界標あり

平成24年10月25日測量
平成24年10月24日測量
平成23年12月14日測量
平成23年12月13日測量

面積（座標法）計算書

地番：56D-1

測点名	[1] X(i)	[2] X(i+1)-X(i-1)	[3] Y(i)	[4] Y(i+1)-Y(i-1)	[2]*[3]	[1]*[4]	方向角	夾角	距離
D56-1	61618.491	-1.760	-6673.644	-11.959	11745.613440	-736895.533869	234-10-01	135-44-08	5.007
D56-2	61615.560	-9.691	-6677.703	-5.300	64713.619773	-326562.468000	190-24-09	136-14-08	6.873
D56-11	61608.800	-8.494	-6678.944	10.442	56730.950336	643319.089600	98-26-32	88-02-23	11.811
D56-24	61607.066	8.520	-6667.261	13.200	-56805.063720	813213.271200	8-24-56	89-58-24	10.366
D56-23	61617.320	11.425	-6665.744	-6.383	-76156.125200	-393303.353560	278-25-53	90-00-57	7.986
合計				倍面積	228.994629	-228.994629			42.043
				面積	114.4973145	114.4973145			
				坪数	34.63	34.63			

面積（座標法）計算書

地 番： 56D-2

測点名	[1] X(i)	[2] X(i+1)-X(i-1)	[3] Y(i)	[4] Y(i+1)-Y(i-1)	[2]*[3]	[1]*[4]	方向角	夾 角	距 離
D56-23	61617.320	-8.660	-6665.744	-12.371	57725.343040	-762267.865720	188-24-56	90-03-39	10.366
D56-24	61607.066	-12.413	-6667.261	-1.836	82760.710793	-113110.573176	188-24-17	179-59-21	2.182
D56-25	61604.907	-3.141	-6667.580	6.310	20942.868780	388726.963170	98-25-35	90-01-18	6.701
D56-28	61603.925	-1.320	-6660.951	8.909	8792.455320	548829.367825	98-25-57	180-00-22	2.305
D56-29	61603.587	-0.626	-6658.671	4.234	4168.328046	260829.587358	98-23-04	179-57-07	1.975
D56-30	61603.299	12.139	-6656.717	3.781	-80805.887663	232922.073519	8-21-49	89-58-45	12.561
D56-22	61615.726	14.021	-6654.890	-9.027	-93308.212690	-556205.158602	278-21-17	89-59-28	10.970
合計				倍面積	275.605626	-275.605626			47.060
				面 積	137.8028130	137.8028130			
				坪 数	41.68	41.68			

面積（座標法）計算書

地番：56D-3

測点名	[1] X(i)	[2] X(i+1)-X(i-1)	[3] Y(i)	[4] Y(i+1)-Y(i-1)	[2]*[3]	[1]*[4]	方向角	夾角	距離
D56-22	61615.726	-12.107	-6654.890	-4.007	80570.753230	-246894.214082	188-21-49	90-00-46	12.561
D56-30	61603.299	-12.747	-6656.717	0.336	84853.171599	20698.708464	98-24-56	90-03-07	2.187
D56-32	61602.979	12.107	-6654.554	4.007	-80566.685278	246843.136853	8-26-25	90-01-29	12.563
D56-21	61615.406	12.747	-6652.710	-0.336	-84802.094370	-20702.776416	278-21-03	89-54-38	2.203
合計				倍面積	55.145181	-55.145181			29.514
				面積	27.5725905	27.5725905			
				坪数	8.34	8.34			

面積（座標法）計算書

地番：56D-4

測点名	[1] X(i)	[2] X(i+1)-X(i-1)	[3] Y(i)	[4] Y(i+1)-Y(i-1)	[2]*[3]	[1]*[4]	方向角	夾角	距離
D56-21	61615.406	-11.990	-6652.710	-4.802	79765.992900	-295877.179612	188-26-25	90-02-11	12.563
D56-32	61602.979	-12.863	-6654.554	1.114	85597.528102	68625.718606	98-23-05	89-56-40	2.990
D56-33	61602.543	11.990	-6651.596	4.802	-79752.636040	295815.411486	8-26-28	90-03-23	12.562
D56-20	61614.969	12.863	-6649.752	-1.114	-85535.759976	-68639.075466	278-24-14	89-57-46	2.990
合計				倍面積	75.124986	-75.124986			31.105
				面積	37.5624930	37.5624930			
				坪数	11.36	11.36			

面積（座標法）計算書

地番：56D-5

測点名	[1] X(i)	[2] X(i+1)-X(i-1)	[3] Y(i)	[4] Y(i+1)-Y(i-1)	[2]*[3]	[1]*[4]	方向角	夾角	距離
D56-20	61614.969	-11.134	-6649.752	-10.594	74038.338768	-652748.981586	188-26-28	90-02-30	12.562
D56-33	61602.543	-12.896	-6651.596	1.342	85778.982016	82670.612706	98-23-30	89-57-02	3.220
D56-34	61602.073	-1.475	-6648.410	9.996	9806.404750	615774.321708	98-23-42	180-00-12	6.884
D56-19	61601.068	9.821	-6641.600	8.674	-65227.153600	534327.663832	9-46-09	91-22-27	10.985
D56-10	61611.894	12.609	-6639.736	0.598	-83720.431224	36843.912612	324-37-26	134-51-17	2.187
D56-8	61613.677	3.075	-6641.002	-10.016	-20421.081150	-617122.588832	278-23-58	133-46-32	8.845
合計				倍面積	255.059560	-255.059560			44.683
				面積	127.5297800	127.5297800			
				坪数	38.57	38.57			

面積（座標法）計算書

地番：56D-6

測点名	[1] X(i)	[2] X(i+1)-X(i-1)	[3] Y(i)	[4] Y(i+1)-Y(i-1)	[2]*[3]	[1]*[4]	方向角	夾角	距離
D56-34	61602.073	-11.906	-6648.410	-8.710	79155.969460	-536554.055830	188-22-18	89-58-36	13.050
D56-18	61589.162	-13.653	-6650.310	3.104	90796.682430	191172.758848	98-26-04	90-03-46	5.059
D56-5	61588.420	0.520	-6645.306	6.721	-3455.559120	413935.770820	53-41-02	135-14-58	2.131
D56-9	61589.682	12.648	-6643.589	3.706	-84028.113672	228251.361492	9-54-32	136-13-30	11.558
D56-19	61601.068	12.391	-6641.600	-4.821	-82296.065600	-296978.748828	278-23-42	88-29-10	6.884
合計				倍面積	172.913498	-172.913498			38.682
				面積	86.4567490	86.4567490			
				坪数	26.15	26.15			

面積（座標法）計算書

地番：56D-7

測点名	[1] X(i)	[2] X(i+1)-X(i-1)	[3] Y(i)	[4] Y(i+1)-Y(i-1)	[2]*[3]	[1]*[4]	方向角	夾角	距離
D56-30	61603.299	-12.586	-6656.717	-4.062	83781.440162	-250232.600538	188-22-14	89-57-18	13.045
D56-17	61590.393	-14.137	-6658.616	6.407	94132.854392	394609.647951	98-25-49	90-03-35	8.397
D56-18	61589.162	11.680	-6650.310	10.206	-77675.620800	628578.987372	8-22-18	89-56-29	13.050
D56-34	61602.073	13.381	-6648.410	-1.286	-88962.374210	-79220.265878	278-23-30	90-01-12	3.220
D56-33	61602.543	0.906	-6651.596	-6.144	-6026.345976	-378486.024192	278-23-05	179-59-35	2.990
D56-32	61602.979	0.756	-6654.554	-5.121	-5030.842824	-315468.855459	278-24-56	180-01-51	2.187
合計				倍面積	219.110744	-219.110744			42.889
				面積	109.5553720	109.5553720			
				坪数	33.14	33.14			

面積（座標法）計算書

地番：56D-8

測点名	[1] X(i)	[2] X(i+1)-X(i-1)	[3] Y(i)	[4] Y(i+1)-Y(i-1)	[2]*[3]	[1]*[4]	方向角	夾角	距離
D56-29	61603.587	-12.616	-6658.671	-3.852	84005.793336	-237297.017124	188-22-03	89-58-59	13.043
D56-16	61590.683	-13.194	-6660.569	0.055	87879.547386	3387.487565	98-26-46	90-04-43	1.974
D56-17	61590.393	12.616	-6658.616	3.852	-84005.099456	237246.193836	8-22-14	89-55-28	13.045
D56-30	61603.299	13.194	-6656.717	-0.055	-87828.724098	-3388.181445	278-23-04	90-00-50	1.975
合計				倍面積	51.517168	-51.517168			30.037
				面積	25.7585840	25.7585840			
				坪数	7.79	7.79			

面積（座標法）計算書

地番：56D-9

測点名	[1] X(i)	[2] X(i+1)-X(i-1)	[3] Y(i)	[4] Y(i+1)-Y(i-1)	[2]*[3]	[1]*[4]	方向角	夾角	距離
D56-28	61603.925	-12.568	-6660.951	-4.179	83714.832168	-257442.802575	188-22-14	89-56-17	13.045
D56-15	61591.019	-13.242	-6662.850	0.382	88229.459700	23527.769258	98-22-47	90-00-33	2.306
D56-16	61590.683	12.568	-6660.569	4.179	-83710.031192	257387.464257	8-22-03	89-59-16	13.043
D56-29	61603.587	13.242	-6658.671	-0.382	-88174.121382	-23532.570234	278-25-57	90-03-54	2.305
合計				倍面積	60.139294	-60.139294			30.699
				面積	30.0696470	30.0696470			
				坪数	9.09	9.09			

面積（座標法）計算書

地番：56D-10

測点名	[1] X(i)	[2] X(i+1)-X(i-1)	[3] Y(i)	[4] Y(i+1)-Y(i-1)	[2]*[3]	[1]*[4]	方向角	夾角	距離
D56-26	61605.140	-2.832	-6669.239	-2.109	18887.284848	-129925.240260	188-21-09	90-21-28	3.098
D56-27	61602.075	-12.898	-6669.689	-1.894	86025.648722	-116674.330050	188-21-16	180-00-07	9.938
D56-14	61592.242	-11.056	-6671.133	6.839	73756.046448	421229.343038	98-23-57	90-02-41	8.373
D56-15	61591.019	11.683	-6662.850	10.182	-77842.076550	627119.755458	8-22-14	89-58-17	13.045
D56-28	61603.925	13.888	-6660.951	-4.730	-92507.287488	-291386.565250	278-25-35	90-03-21	6.701
D56-25	61604.907	1.215	-6667.580	-8.288	-8101.109700	-510581.469216	277-59-41	179-34-06	1.675
合計				倍面積	218.506280	-218.506280			42.830
				面積	109.2531400	109.2531400			
				坪数	33.04	33.04			

面積（座標法）計算書

地番：56D-11

測点名	[1] X(i)	[2] X(i+1)-X(i-1)	[3] Y(i)	[4] Y(i+1)-Y(i-1)	[2]*[3]	[1]*[4]	方向角	夾角	距離
D56-13	61603.590	-4.742	-6679.903	-11.367	31676.100026	-700248.007530	190-26-27	92-00-14	6.362
D56-3	61597.333	-10.327	-6681.056	1.752	68995.265312	107918.527416	144-28-56	134-02-29	5.000
D56-4	61593.263	-5.091	-6678.151	9.923	33998.466741	611189.948749	98-16-39	133-47-43	7.092
D56-14	61592.242	8.812	-6671.133	8.462	-58786.023996	521193.551804	8-21-16	90-04-37	9.938
D56-27	61602.075	11.348	-6669.689	-8.770	-75687.630772	-540250.197750	278-26-13	90-04-57	10.326
合計				倍面積	196.177311	-196.177311			38.718
				面積	98.0886555	98.0886555			
				坪数	29.67	29.67			

面積（座標法）計算書

地番：56D-12

測点名	[1] X(i)	[2] X(i+1)-X(i-1)	[3] Y(i)	[4] Y(i+1)-Y(i-1)	[2]*[3]	[1]*[4]	方向角	夾角	距離
D56-12	61606.638	-1.550	-6679.341	-10.664	10352.978550	-656973.187632	190-26-49	92-00-44	3.099
D56-13	61603.590	-4.563	-6679.903	9.652	30480.397389	594597.850680	98-26-13	87-59-24	10.326
D56-27	61602.075	1.550	-6669.689	10.664	-10338.017950	656924.527800	8-21-09	89-54-56	3.098
D56-26	61605.140	4.563	-6669.239	-9.652	-30431.737557	-594612.811280	278-26-05	90-04-56	10.212
合計				倍面積	63.620432	-63.620432			26.735
				面積	31.8102160	31.8102160			
				坪数	9.62	9.62			

面積（座標法）計算書

地番：56D-13

測点名	[1] X(i)	[2] X(i+1)-X(i-1)	[3] Y(i)	[4] Y(i+1)-Y(i-1)	[2]*[3]	[1]*[4]	方向角	夾角	距離
D56-11	61608.800	-0.428	-6678.944	-12.080	2858.588032	-744234.304000	190-24-18	91-57-46	2.198
D56-12	61606.638	-3.660	-6679.341	9.705	24446.388060	597892.421790	98-26-05	88-01-47	10.212
D56-26	61605.140	-1.731	-6669.239	11.761	11544.452709	724538.051540	97-59-41	179-33-36	1.675
D56-25	61604.907	1.926	-6667.580	1.978	-12841.759080	121854.506046	8-24-17	90-24-36	2.182
D56-24	61607.066	3.893	-6667.261	-11.364	-25955.647073	-700102.698024	278-26-32	90-02-15	11.811
合計				倍面積	52.022648	-52.022648			28.078
				面積	26.0113240	26.0113240			
				坪数	7.86	7.86			

面積（座標法）計算書

地番：56D-S

測点名	[1] X(i)	[2] X(i+1)-X(i-1)	[3] Y(i)	[4] Y(i+1)-Y(i-1)	[2]*[3]	[1]*[4]	方向角	夾角	距離
D56-10	61611.894	-8.517	-6639.736	-3.507	56550.631512	-216072.912258	189-46-09	45-12-12	10.985
D56-19	61601.068	-22.212	-6641.600	-3.853	147523.219200	-237348.915004	189-54-32	180-08-23	11.558
D56-9	61589.682	-9.702	-6643.589	0.311	64456.100478	19154.391102	53-47-22	43-52-50	2.851
D56-6	61591.366	19.903	-6641.289	5.496	-132181.574967	338506.147536	9-56-59	136-09-37	18.497
D56-7	61609.585	20.528	-6638.093	1.553	-136266.773104	95679.685505	324-33-57	134-36-58	2.834
合計				倍面積	81.603119	-81.603119			46.725
				面積	40.8015595	40.8015595			
				坪数	12.34	12.34			