



出来形確認測量図（縮尺１：５００）

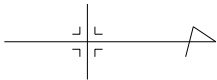

座 標 一 覧 表

測 点 名	X 座 標	Y 座 標
D5-1	62126.734	-7081.583
D5-2	62123.714	-7085.569
D5-3	62091.790	-7082.949
D5-4	62087.885	-7079.813
D5-5	62076.176	-7041.529
D5-6	61971.012	-7032.914
D5-7	61967.839	-7029.054
D5-8	61970.405	-7001.756
D5-9	61974.244	-6998.568
D5-10	62011.346	-7001.628
D5-11	62036.165	-7005.139
D5-12	62098.971	-7010.295
D5-13	62105.222	-7015.295
D5-14	62122.663	-7070.566
D5-18	62078.596	-7049.465
D5-19	62069.562	-7040.994
D5-20	62061.810	-7040.356
D5-21	62059.892	-7040.198
D5-22	62057.977	-7040.039
D5-23	62050.442	-7039.414
D5-25	62039.189	-7038.499
D5-27	62024.096	-7037.263

測 点 名	X 座 標	Y 座 標
D5-28	62021.033	-7037.012
D5-29	62017.558	-7036.726
D5-30	62010.042	-7036.107
D5-33	62005.726	-7035.752
D5-34	62008.551	-7001.395
D5-35	62027.723	-7003.945
D5-36	62044.159	-7005.796
D5-37	62072.269	-7008.105
D5-38	62108.743	-7026.468
D5-40	62113.046	-7040.111
D5-41	62116.984	-7052.618
D5-54	62076.514	-7037.118
D5-55	62070.998	-7023.370
D5-57	62070.754	-7026.581
D5-58	62062.997	-7025.950
D5-59	62061.080	-7025.795
D5-60	62059.165	-7025.637
D5-61	62051.619	-7025.015
D5-63	62042.638	-7024.279
D5-64	62040.372	-7024.093
D5-66	62026.164	-7022.926
D5-67	62025.271	-7022.853

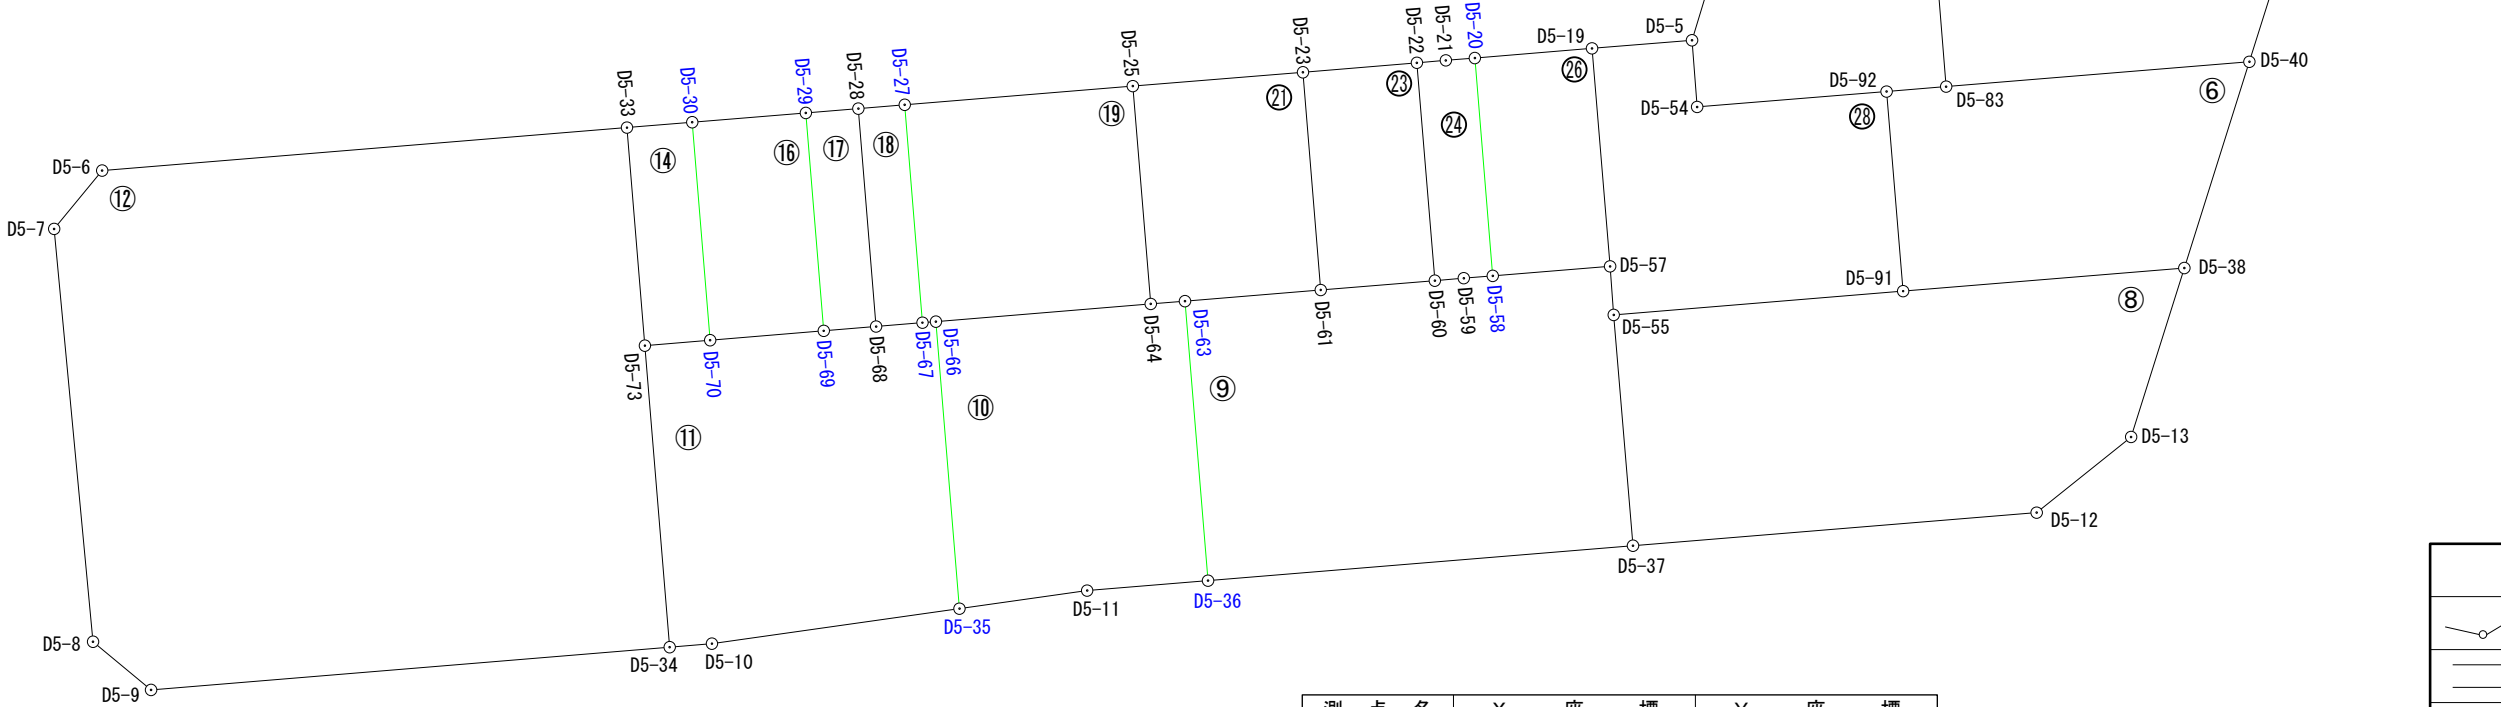

測 点 名	X 座 標	Y 座 標
D5-68	62022.208	-7022.601
D5-69	62018.743	-7022.315
D5-70	62011.227	-7021.693
D5-73	62006.911	-7021.336
D5-74	62083.547	-7065.623
D5-75	62122.085	-7068.785
D5-80	62097.285	-7066.759
D5-81	62098.571	-7051.105

測 点 名	X 座 標	Y 座 標
D5-82	62092.014	-7050.573
D5-83	62092.984	-7038.463
D5-84	62102.971	-7067.220
D5-85	62101.634	-7083.757
D5-86	62109.249	-7067.726
D5-87	62109.207	-7068.237
D5-90	62122.257	-7069.314
D5-91	62090.140	-7024.941
D5-92	62089.048	-7038.141

平成26年 1月10日測量
平成24年12月 5日測量
平成24年 1月19日測量
平成23年10月18日測量

凡 例	
	施工地区界
	道 路
	街区番号
	画地番号
D14-1	計 算 点
D14-2	境界標あり

面積（座標法）計算書

地番：5D-1-1

測点名	[1] X(i)	[2] X(i+1)-X(i-1)	[3] Y(i)	[4] Y(i+1)-Y(i-1)	[2]*[3]	[1]*[4]	方向角	夾角	距離
D5-3	62091.790	-13.749	-7082.949	3.944	97383.465801	244890.019760	141-13-59	145-55-31	5.008
D5-4	62087.885	-8.243	-7079.813	17.326	58358.898559	1075734.695510	106-59-56	145-45-57	14.838
D5-74	62083.547	9.400	-7065.623	13.054	-66416.856200	810438.622538	355-16-23	68-16-27	13.785
D5-80	62097.285	19.424	-7066.759	-1.597	-137264.726816	-99169.364145	355-21-53	180-05-30	5.705
D5-84	62102.971	4.349	-7067.220	-16.998	-30735.339780	-1055626.301058	265-22-40	90-00-47	16.591
D5-85	62101.634	-11.181	-7083.757	-15.729	79203.487017	-976796.601186	175-18-28	89-55-48	9.877
合計				倍面積	528.928581	-528.928581			65.804
				面積	264.4642905	264.4642905			
				坪数	80.00	80.00			

面積（座標法）計算書

地 番： 5D-1-2

測点名	[1] X(i)	[2] X(i+1)-X(i-1)	[3] Y(i)	[4] Y(i+1)-Y(i-1)	[2]*[3]	[1]*[4]	方向角	夾 角	距 離
D5-85	62101.634	-20.743	-7083.757	18.349	146938.371451	1139502.882266	85-22-40	90-04-09	16.591
D5-84	62102.971	7.615	-7067.220	16.031	-53816.880300	995572.728101	355-23-31	90-00-51	6.298
D5-86	62109.249	6.236	-7067.726	-1.017	-44074.339336	-63165.106233	265-18-05	89-54-34	0.513
D5-87	62109.207	13.008	-7068.237	-1.588	-91943.626896	-98629.420716	355-16-56	269-58-51	13.094
D5-90	62122.257	13.456	-7069.314	-2.329	-95124.689184	-144682.736553	287-58-01	112-41-05	1.316
D5-14	62122.663	4.477	-7070.566	-12.269	-31654.923982	-762182.952347	290-16-49	182-18-48	11.745
D5-1	62126.734	1.051	-7081.583	-15.003	-7442.743733	-932087.390202	232-51-02	122-34-13	5.001
D5-2	62123.714	-25.100	-7085.569	-2.174	177847.781900	-135056.954236	175-18-31	122-27-29	22.154
合計				倍面積	728.949920	-728.949920			76.712
				面 積	364.4749600	364.4749600			
				坪 数	110.25	110.25			

面積（座標法）計算書

地番：5D-2-1

測点名	[1] X(i)	[2] X(i+1)-X(i-1)	[3] Y(i)	[4] Y(i+1)-Y(i-1)	[2]*[3]	[1]*[4]	方向角	夾角	距離
D5-80	62097.285	-4.400	-7066.759	16.115	31093.739600	1000697.747775	85-18-13	89-56-20	15.707
D5-81	62098.571	-5.271	-7051.105	16.186	37166.374455	1005127.470206	175-21-41	270-03-28	6.579
D5-82	62092.014	-5.587	-7050.573	12.642	39391.551351	784967.240988	85-25-14	90-03-33	12.149
D5-83	62092.984	21.032	-7038.463	10.462	-148032.953816	649616.798608	355-18-14	89-53-00	20.130
D5-40	62113.046	24.000	-7040.111	-14.155	-168962.664000	-879210.166130	287-28-38	112-10-24	13.112
D5-41	62116.984	9.039	-7052.618	-28.674	-63748.614102	-1781142.399216	287-30-41	180-02-03	16.953
D5-75	62122.085	-7.735	-7068.785	-15.108	54677.051975	-938540.460180	175-17-01	67-46-20	12.880
D5-86	62109.249	-19.114	-7067.726	1.565	135092.514764	97200.974685	175-23-31	180-06-30	6.298
D5-84	62102.971	-11.964	-7067.220	0.967	84552.220080	60053.572957	175-21-53	179-58-22	5.705
合計				倍面積	1229.220307	-1229.220307			109.513
				面積	614.6101535	614.6101535			
				坪数	185.91	185.91			

面積（座標法）計算書

地番：5D-2-2

測点名	[1] X(i)	[2] X(i+1)-X(i-1)	[3] Y(i)	[4] Y(i+1)-Y(i-1)	[2]*[3]	[1]*[4]	方向角	夾角	距離
D5-74	62083.547	-18.689	-7065.623	17.294	132049.428247	1073672.861818	107-02-08	111-45-45	16.900
D5-18	62078.596	8.467	-7049.465	15.050	-59687.820155	934282.869800	355-16-46	68-14-38	13.464
D5-82	62092.014	19.975	-7050.573	-1.640	-140835.195675	-101830.902960	355-21-41	180-04-55	6.579
D5-81	62098.571	5.271	-7051.105	-16.186	-37166.374455	-1005127.470206	265-18-13	89-56-32	15.707
D5-80	62097.285	-15.024	-7066.759	-14.518	106170.987216	-901528.383630	175-16-23	89-58-10	13.785
合計				倍面積	531.025178	-531.025178			66.435
				面積	265.5125890	265.5125890			
				坪数	80.31	80.31			

面積（座標法）計算書

地番：5D-3

測点名	[1] X(i)	[2] X(i+1)-X(i-1)	[3] Y(i)	[4] Y(i+1)-Y(i-1)	[2]*[3]	[1]*[4]	方向角	夾角	距離
D5-87	62109.207	-13.008	-7068.237	1.588	91943.626896	98629.420716	85-18-05	90-01-09	0.513
D5-86	62109.249	12.878	-7067.726	-0.548	-91018.175428	-34035.868452	355-17-01	89-58-56	12.880
D5-75	62122.085	13.008	-7068.785	-1.588	-91950.755280	-98649.870980	288-00-41	112-43-40	0.556
D5-90	62122.257	-12.878	-7069.314	0.548	91038.625692	34042.996836	175-16-56	67-16-15	13.094
合計				倍面積	13.321880	-13.321880			27.043
				面積	6.6609400	6.6609400			
				坪数	2.01	2.01			

面積（座標法）計算書

地番： 5D-6

測点名	[1] X(i)	[2] X(i+1)-X(i-1)	[3] Y(i)	[4] Y(i+1)-Y(i-1)	[2]*[3]	[1]*[4]	方向角	夾角	距離
D5-92	62089.048	-2.844	-7038.141	13.522	20016.473004	839568.107056	85-16-15	89-56-52	13.245
D5-91	62090.140	19.695	-7024.941	11.673	-138356.212995	724778.204220	355-18-27	90-02-12	18.666
D5-38	62108.743	22.906	-7026.468	-15.170	-160948.276008	-942189.631310	287-30-19	112-11-52	14.305
D5-40	62113.046	-15.759	-7040.111	-11.995	110945.109249	-745045.986770	175-18-14	67-47-55	20.130
D5-83	62092.984	-23.998	-7038.463	1.970	168909.035074	122323.178480	175-19-23	180-01-09	3.949
合計				倍面積	566.128324	-566.128324			70.295
				面積	283.0641620	283.0641620			
				坪数	85.62	85.62			

面積（座標法）計算書

地 番： 5D-8

測点名	[1] X(i)	[2] X(i+1)-X(i-1)	[3] Y(i)	[4] Y(i+1)-Y(i-1)	[2]*[3]	[1]*[4]	方向角	夾 角	距 離
D5-55	62070.998	-17.871	-7023.370	16.836	125514.645270	1045027.322328	85-14-25	89-55-55	15.318
D5-37	62072.269	27.973	-7008.105	13.075	-196037.721165	811594.917175	355-18-41	90-04-16	26.792
D5-12	62098.971	32.953	-7010.295	-7.190	-231010.251135	-446491.601490	321-20-41	146-02-00	8.005
D5-13	62105.222	9.772	-7015.295	-16.173	-68553.462740	-1004427.755406	287-29-29	146-08-48	11.715
D5-38	62108.743	-15.082	-7026.468	-9.646	105973.190376	-599100.934978	175-18-27	67-48-58	18.666
D5-91	62090.140	-37.745	-7024.941	3.098	265156.398045	192355.253720	175-18-30	180-00-03	19.206
合計				倍面積	1042.798651	-1042.798651			99.702
				面 積	521.3993255	521.3993255			
				坪 数	157.72	157.72			

面積（座標法）計算書

地番：5D-9

測点名	[1] X(i)	[2] X(i+1)-X(i-1)	[3] Y(i)	[4] Y(i+1)-Y(i-1)	[2]*[3]	[1]*[4]	方向角	夾角	距離
D5-63	62042.638	-7.460	-7024.279	19.219	52401.121340	1192397.459722	85-17-44	89-58-50	18.545
D5-36	62044.159	29.631	-7005.796	16.174	-207588.741276	1003502.227666	355-18-15	90-00-31	28.205
D5-37	62072.269	26.839	-7008.105	-17.574	-188090.530095	-1090858.055406	265-14-25	89-56-10	15.318
D5-55	62070.998	-1.515	-7023.370	-18.476	10640.405550	-1146823.759048	265-39-16	180-24-51	3.220
D5-57	62070.754	-8.001	-7026.581	-2.580	56219.674581	-160142.545320	175-20-58	89-41-42	7.783
D5-58	62062.997	-9.674	-7025.950	0.786	67969.040300	48781.515642	175-22-39	180-01-41	1.923
D5-59	62061.080	-3.832	-7025.795	0.313	26922.846440	19425.118040	175-17-00	179-54-21	1.922
D5-60	62059.165	-9.461	-7025.637	0.780	66469.551657	48406.148700	175-17-16	180-00-16	7.572
D5-61	62051.619	-16.527	-7025.015	1.358	116102.422905	84266.098602	175-18-54	180-01-38	9.011
合計				倍面積	1045.791402	-1045.791402			93.499
				面積	522.8957010	522.8957010			
				坪数	158.17	158.17			

面積（座標法）計算書

地番：5D-10

測点名	[1] X(i)	[2] X(i+1)-X(i-1)	[3] Y(i)	[4] Y(i+1)-Y(i-1)	[2]*[3]	[1]*[4]	方向角	夾角	距離
D5-66	62026.164	-12.649	-7022.926	20.148	88832.990974	1249703.152272	85-18-16	90-00-00	19.045
D5-35	62027.723	10.001	-7003.945	17.787	-70046.453945	1103287.109001	351-56-59	86-38-43	8.526
D5-11	62036.165	16.436	-7005.139	-1.851	-115136.464604	-114828.941415	355-18-06	183-21-07	8.021
D5-36	62044.159	6.473	-7005.796	-19.140	-45348.517508	-1187525.203260	265-17-44	89-59-38	18.545
D5-63	62042.638	-3.787	-7024.279	-18.297	26600.944573	-1135194.147486	175-18-27	90-00-43	2.274
D5-64	62040.372	-16.474	-7024.093	1.353	115714.908082	83940.623316	175-18-16	179-59-49	14.256
合計				倍面積	617.407572	-617.407572			70.667
				面積	308.7037860	308.7037860			
				坪数	93.38	93.38			

面積（座標法）計算書

地番：5D-11

測点名	[1] X(i)	[2] X(i+1)-X(i-1)	[3] Y(i)	[4] Y(i+1)-Y(i-1)	[2]*[3]	[1]*[4]	方向角	夾角	距離
D5-73	62006.911	-2.676	-7021.336	20.298	18789.095136	1258616.279478	85-17-54	90-01-37	20.008
D5-34	62008.551	4.435	-7001.395	19.708	-31051.186825	1222064.523108	355-14-05	89-56-11	2.805
D5-10	62011.346	19.172	-7001.628	-2.550	-134235.212016	-158128.932300	351-56-50	176-42-45	16.540
D5-35	62027.723	14.818	-7003.945	-21.298	-103784.457010	-1321066.444454	265-18-16	93-21-26	19.045
D5-66	62026.164	-2.452	-7022.926	-18.908	17220.214552	-1172790.708912	175-19-36	90-01-20	0.896
D5-67	62025.271	-3.956	-7022.853	0.325	27782.406468	20158.213075	175-17-48	179-58-12	3.073
D5-68	62022.208	-6.528	-7022.601	0.538	45843.539328	33367.947904	175-16-53	179-59-05	3.477
D5-69	62018.743	-10.981	-7022.315	0.908	77112.041015	56313.018644	175-16-09	179-59-16	7.542
D5-70	62011.227	-11.832	-7021.693	0.979	83080.671576	60708.991233	175-16-17	180-00-08	4.331
合計				倍面積	757.112224	-757.112224			77.717
				面積	378.5561120	378.5561120			
				坪数	114.51	114.51			

面積（座標法）計算書

地 番： 5D-12

測点名	[1] X(i)	[2] X(i+1)-X(i-1)	[3] Y(i)	[4] Y(i+1)-Y(i-1)	[2]*[3]	[1]*[4]	方向角	夾 角	距 離
D5-6	61971.012	-37.887	-7032.914	6.698	266456.012718	415081.838376	129-25-15	134-05-41	4.997
D5-7	61967.839	-0.607	-7029.054	31.158	4266.635778	1930793.927562	84-37-48	135-12-33	27.418
D5-8	61970.405	6.405	-7001.756	30.486	-44846.247180	1889229.766830	39-42-25	135-04-37	4.990
D5-9	61974.244	38.146	-6998.568	0.361	-266967.374928	22372.702084	355-17-21	135-34-56	34.423
D5-34	62008.551	32.667	-7001.395	-22.768	-228714.570465	-1411810.689168	265-17-54	90-00-33	20.008
D5-73	62006.911	-2.825	-7021.336	-34.357	19835.274200	-2130371.441227	265-18-03	180-00-09	14.465
D5-33	62005.726	-35.899	-7035.752	-11.578	252576.461048	-717902.295628	175-19-34	90-01-31	34.830
合計				倍面積	2606.191171	-2606.191171			141.131
				面 積	1303.0955855	1303.0955855			
				坪 数	394.18	394.18			

面積（座標法）計算書

地番：5D-14

測点名	[1] X(i)	[2] X(i+1)-X(i-1)	[3] Y(i)	[4] Y(i+1)-Y(i-1)	[2]*[3]	[1]*[4]	方向角	夾角	距離
D5-33	62005.726	-3.131	-7035.752	14.771	22028.939512	915886.578746	85-18-03	90-00-11	14.465
D5-73	62006.911	5.501	-7021.336	14.059	-38624.369336	871755.161749	355-16-17	89-58-14	4.331
D5-70	62011.227	3.131	-7021.693	-14.771	-21984.920783	-915967.834017	265-18-01	90-01-44	14.463
D5-30	62010.042	-5.501	-7036.107	-14.059	38705.624607	-871799.180478	175-17-52	89-59-51	4.331
合計				倍面積	125.274000	-125.274000			37.590
				面積	62.6370000	62.6370000			
				坪数	18.94	18.94			

面積（座標法）計算書

地番： 5D-16

測点名	[1] X(i)	[2] X(i+1)-X(i-1)	[3] Y(i)	[4] Y(i+1)-Y(i-1)	[2]*[3]	[1]*[4]	方向角	夾角	距離
D5-30	62010.042	-6.331	-7036.107	15.033	44545.593417	932196.961386	85-18-01	90-00-30	14.463
D5-70	62011.227	8.701	-7021.693	13.792	-61095.750793	855258.842784	355-16-09	89-58-08	7.542
D5-69	62018.743	6.331	-7022.315	-15.033	-44458.276265	-932327.763519	265-17-57	90-01-48	14.460
D5-29	62017.558	-8.701	-7036.726	-13.792	61226.552926	-855346.159936	175-17-31	89-59-34	7.541
合計				倍面積	218.119285	-218.119285			44.006
				面積	109.0596425	109.0596425			
				坪数	32.99	32.99			

面積（座標法）計算書

地 番： 5D-17

測点名	[1] X(i)	[2] X(i+1)-X(i-1)	[3] Y(i)	[4] Y(i+1)-Y(i-1)	[2]*[3]	[1]*[4]	方向角	夾 角	距 離
D5-29	62017.558	-2.290	-7036.726	14.697	16114.102540	911472.049926	85-17-57	90-00-15	14.460
D5-69	62018.743	4.650	-7022.315	14.125	-32653.764750	876014.744875	355-16-53	89-58-56	3.477
D5-68	62022.208	2.290	-7022.601	-14.697	-16081.756290	-911540.390976	265-20-19	90-03-26	14.459
D5-28	62021.033	-4.650	-7037.012	-14.125	32722.105800	-876047.091125	175-17-42	89-57-23	3.487
合計				倍面積	100.687300	-100.687300			35.883
				面 積	50.3436500	50.3436500			
				坪 数	15.22	15.22			

面積（座標法）計算書

地番：5D-18

測点名	[1] X(i)	[2] X(i+1)-X(i-1)	[3] Y(i)	[4] Y(i+1)-Y(i-1)	[2]*[3]	[1]*[4]	方向角	夾角	距離
D5-28	62021.033	-1.888	-7037.012	14.662	13285.878656	909352.385846	85-20-19	90-01-24	14.459
D5-68	62022.208	4.238	-7022.601	14.159	-29761.783038	878172.443072	355-17-48	89-57-29	3.073
D5-67	62025.271	1.888	-7022.853	-14.662	-13259.146464	-909414.523402	265-20-18	90-02-30	14.458
D5-27	62024.096	-4.238	-7037.263	-14.159	29823.920594	-878199.175264	175-18-55	89-58-37	3.073
合計				倍面積	88.869748	-88.869748			35.063
				面積	44.4348740	44.4348740			
				坪数	13.44	13.44			

面積（座標法）計算書

地番： 5D-19

測点名	[1] X(i)	[2] X(i+1)-X(i-1)	[3] Y(i)	[4] Y(i+1)-Y(i-1)	[2]*[3]	[1]*[4]	方向角	夾角	距離
D5-27	62024.096	-13.918	-7037.263	15.646	97944.626434	970429.006016	85-20-18	90-01-12	14.458
D5-67	62025.271	2.068	-7022.853	14.337	-14523.260004	889256.310327	355-19-36	89-59-18	0.896
D5-66	62026.164	15.101	-7022.926	-1.240	-106053.205526	-76912.443360	355-18-16	179-58-40	14.256
D5-64	62040.372	13.025	-7024.093	-15.573	-91488.811325	-966154.713156	265-18-20	90-00-04	14.454
D5-25	62039.189	-16.276	-7038.499	-13.170	114558.609724	-817056.119130	175-19-06	90-00-46	15.144
合計				倍面積	437.959303	-437.959303			59.208
				面積	218.9796515	218.9796515			
				坪数	66.24	66.24			

面積（座標法）計算書

地番： 5D-21

測点名	[1] X(i)	[2] X(i+1)-X(i-1)	[3] Y(i)	[4] Y(i+1)-Y(i-1)	[2]*[3]	[1]*[4]	方向角	夾角	距離
D5-25	62039.189	-10.070	-7038.499	15.321	70877.684930	950502.414669	85-18-20	89-57-15	14.454
D5-64	62040.372	3.449	-7024.093	14.220	-24226.096757	882214.089840	355-18-27	90-00-07	2.274
D5-63	62042.638	11.247	-7024.279	-0.922	-79002.065913	-57203.312236	355-18-54	180-00-27	9.011
D5-61	62051.619	7.804	-7025.015	-15.135	-54823.217060	-939151.253565	265-19-37	90-00-43	14.447
D5-23	62050.442	-12.430	-7039.414	-13.484	87499.916020	-836688.159928	175-21-05	90-01-28	11.290
合計				倍面積	326.221220	-326.221220			51.476
				面積	163.1106100	163.1106100			
				坪数	49.34	49.34			

面積（座標法）計算書

地番：5D-23

測点名	[1] X(i)	[2] X(i+1)-X(i-1)	[3] Y(i)	[4] Y(i+1)-Y(i-1)	[2]*[3]	[1]*[4]	方向角	夾角	距離
D5-23	62050.442	-6.358	-7039.414	15.024	44756.594212	932245.840608	85-19-37	90-04-07	14.447
D5-61	62051.619	8.723	-7025.015	13.777	-61279.205845	854885.154963	355-17-16	89-57-39	7.572
D5-60	62059.165	6.358	-7025.637	-15.024	-44669.000046	-932376.894960	265-17-04	89-59-48	14.451
D5-22	62057.977	-8.723	-7040.039	-13.777	61410.260197	-854972.749129	175-15-30	89-58-26	7.561
合計				倍面積	218.648518	-218.648518			44.031
				面積	109.3242590	109.3242590			
				坪数	33.07	33.07			

面積（座標法）計算書

地 番： 5D-24

測点名	[1] X(i)	[2] X(i+1)-X(i-1)	[3] Y(i)	[4] Y(i+1)-Y(i-1)	[2]*[3]	[1]*[4]	方向角	夾 角	距 離
D5-22	62057.977	-0.727	-7040.039	14.561	5118.108353	903626.203097	85-17-04	90-01-51	14.451
D5-60	62059.165	3.103	-7025.637	14.244	-21800.551611	883970.746260	355-17-00	89-59-56	1.922
D5-59	62061.080	3.832	-7025.795	-0.313	-26922.846440	-19425.118040	355-22-39	180-05-39	1.923
D5-58	62062.997	0.730	-7025.950	-14.561	-5128.943500	-903699.299317	265-17-23	89-54-44	14.455
D5-20	62061.810	-3.105	-7040.356	-14.248	21860.305380	-884256.668880	175-17-27	90-00-04	1.924
D5-21	62059.892	-3.833	-7040.198	0.317	26985.078934	19672.985764	175-15-13	179-57-46	1.922
合計				倍面積	111.151116	-111.151116			36.597
				面 積	55.5755580	55.5755580			
				坪 数	16.81	16.81			

面積（座標法）計算書

地番：5D-26

測点名	[1] X(i)	[2] X(i+1)-X(i-1)	[3] Y(i)	[4] Y(i+1)-Y(i-1)	[2]*[3]	[1]*[4]	方向角	夾角	距離
D5-20	62061.810	-6.565	-7040.356	15.044	46219.937140	933657.869640	85-17-23	89-59-41	14.455
D5-58	62062.997	8.944	-7025.950	13.775	-62840.096800	854917.783675	355-20-58	90-03-35	7.783
D5-57	62070.754	6.565	-7026.581	-15.044	-46129.504265	-933792.423176	265-16-20	89-55-22	14.462
D5-19	62069.562	-8.944	-7040.994	-13.775	62974.650336	-855008.216550	175-17-42	90-01-22	7.778
合計				倍面積	224.986411	-224.986411			44.478
				面積	112.4932055	112.4932055			
				坪数	34.02	34.02			

面積（座標法）計算書

地 番： 5D-27

測点名	[1] X(i)	[2] X(i+1)-X(i-1)	[3] Y(i)	[4] Y(i+1)-Y(i-1)	[2]*[3]	[1]*[4]	方向角	夾 角	距 離
D5-18	62078.596	-15.838	-7049.465	9.044	111649.426670	561438.822224	106-57-31	111-40-45	8.297
D5-5	62076.176	-2.082	-7041.529	12.347	14660.463378	766454.545072	85-37-05	158-39-34	4.424
D5-54	62076.514	12.872	-7037.118	3.388	-90581.782896	210315.229432	355-20-02	89-42-57	12.576
D5-92	62089.048	16.470	-7038.141	-1.345	-115918.182270	-83509.769560	355-19-23	179-59-21	3.949
D5-83	62092.984	2.966	-7038.463	-12.432	-20876.081258	-771939.977088	265-25-14	90-05-51	12.149
D5-82	62092.014	-14.388	-7050.573	-11.002	101443.644324	-683136.338028	175-16-46	89-51-32	13.464
合計				倍面積	377.487948	-377.487948			54.859
				面 積	188.7439740	188.7439740			
				坪 数	57.09	57.09			

面積（座標法）計算書

地 番： 5D-28

測点名	[1] X(i)	[2] X(i+1)-X(i-1)	[3] Y(i)	[4] Y(i+1)-Y(i-1)	[2]*[3]	[1]*[4]	方向角	夾 角	距 離
D5-19	62069.562	-5.422	-7040.994	14.948	38176.269468	927815.812776	85-16-20	89-53-48	14.462
D5-57	62070.754	1.436	-7026.581	17.624	-10090.170316	1093934.968496	85-39-16	180-22-56	3.220
D5-55	62070.998	19.386	-7023.370	1.640	-136155.050820	101796.436720	355-18-30	89-39-14	19.206
D5-91	62090.140	18.050	-7024.941	-14.771	-126800.185050	-917133.457940	265-16-15	89-57-45	13.245
D5-92	62089.048	-13.626	-7038.141	-12.177	95901.709266	-756058.337496	175-20-02	90-03-47	12.576
D5-54	62076.514	-12.872	-7037.118	-3.388	90581.782896	-210315.229432	265-37-05	270-17-03	4.424
D5-5	62076.176	-6.952	-7041.529	-3.876	48952.709608	-240607.258176	175-22-32	89-45-27	6.636
合計				倍面積	567.065052	-567.065052			73.769
				面 積	283.5325260	283.5325260			
				坪 数	85.76	85.76			